


**MAIN FLOOR PLAN**  
1/8" = 1'-0"

Williamsburg Square Condominiums of Rochester Inc.  
45 STREET, N.W.  
LOT 7 / LOT 8 BLOCK 1  
INNSBRUCK 6  
ROCHESTER, MINN.

<b>FULLERTON'S</b>		
SCALE NOTED	APPROVED BY	DRAWN BY M. L. W. S. S.
DATE: 9/30/81	D.L. SCHMIDT	
		1 OF 2

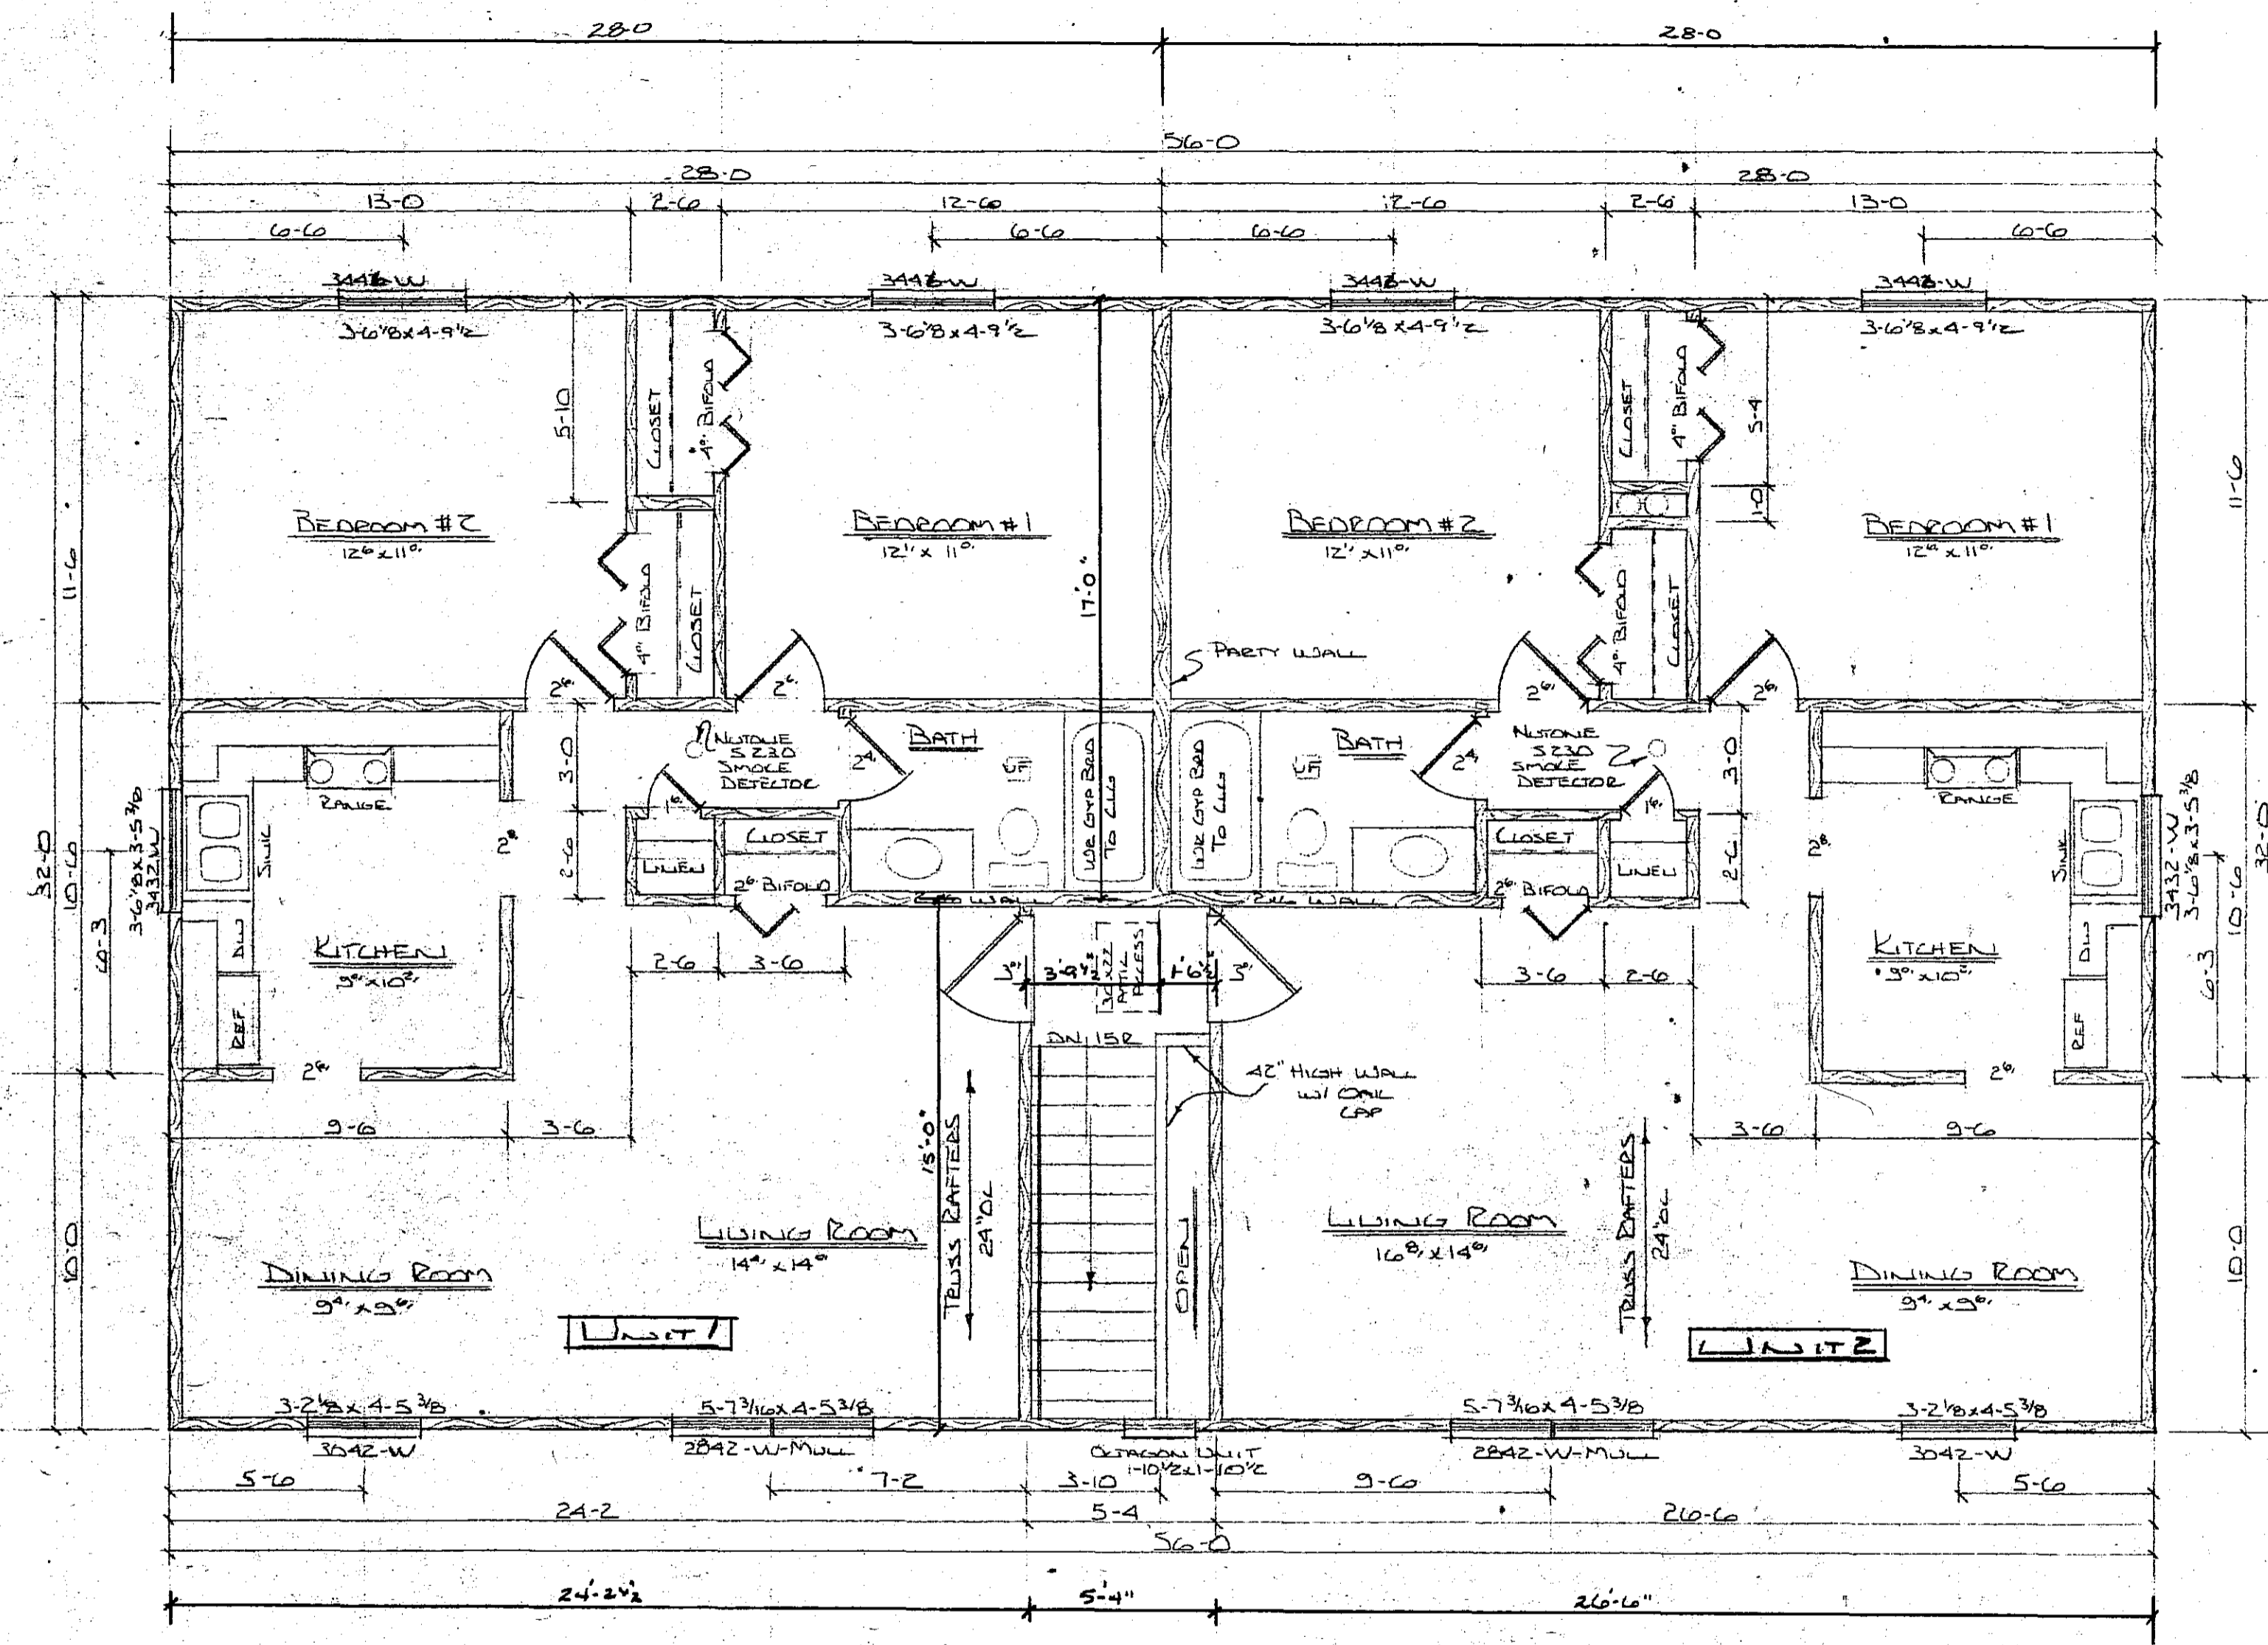


UPPER FLOOR PLAN  
1/4" = 1'-0"

C.G. ELEVATION  
1038.51

FLOOR ELEVATION  
1030.42

CEILING ELEVATION  
1029.37

F. ELEVATION  
1021.28

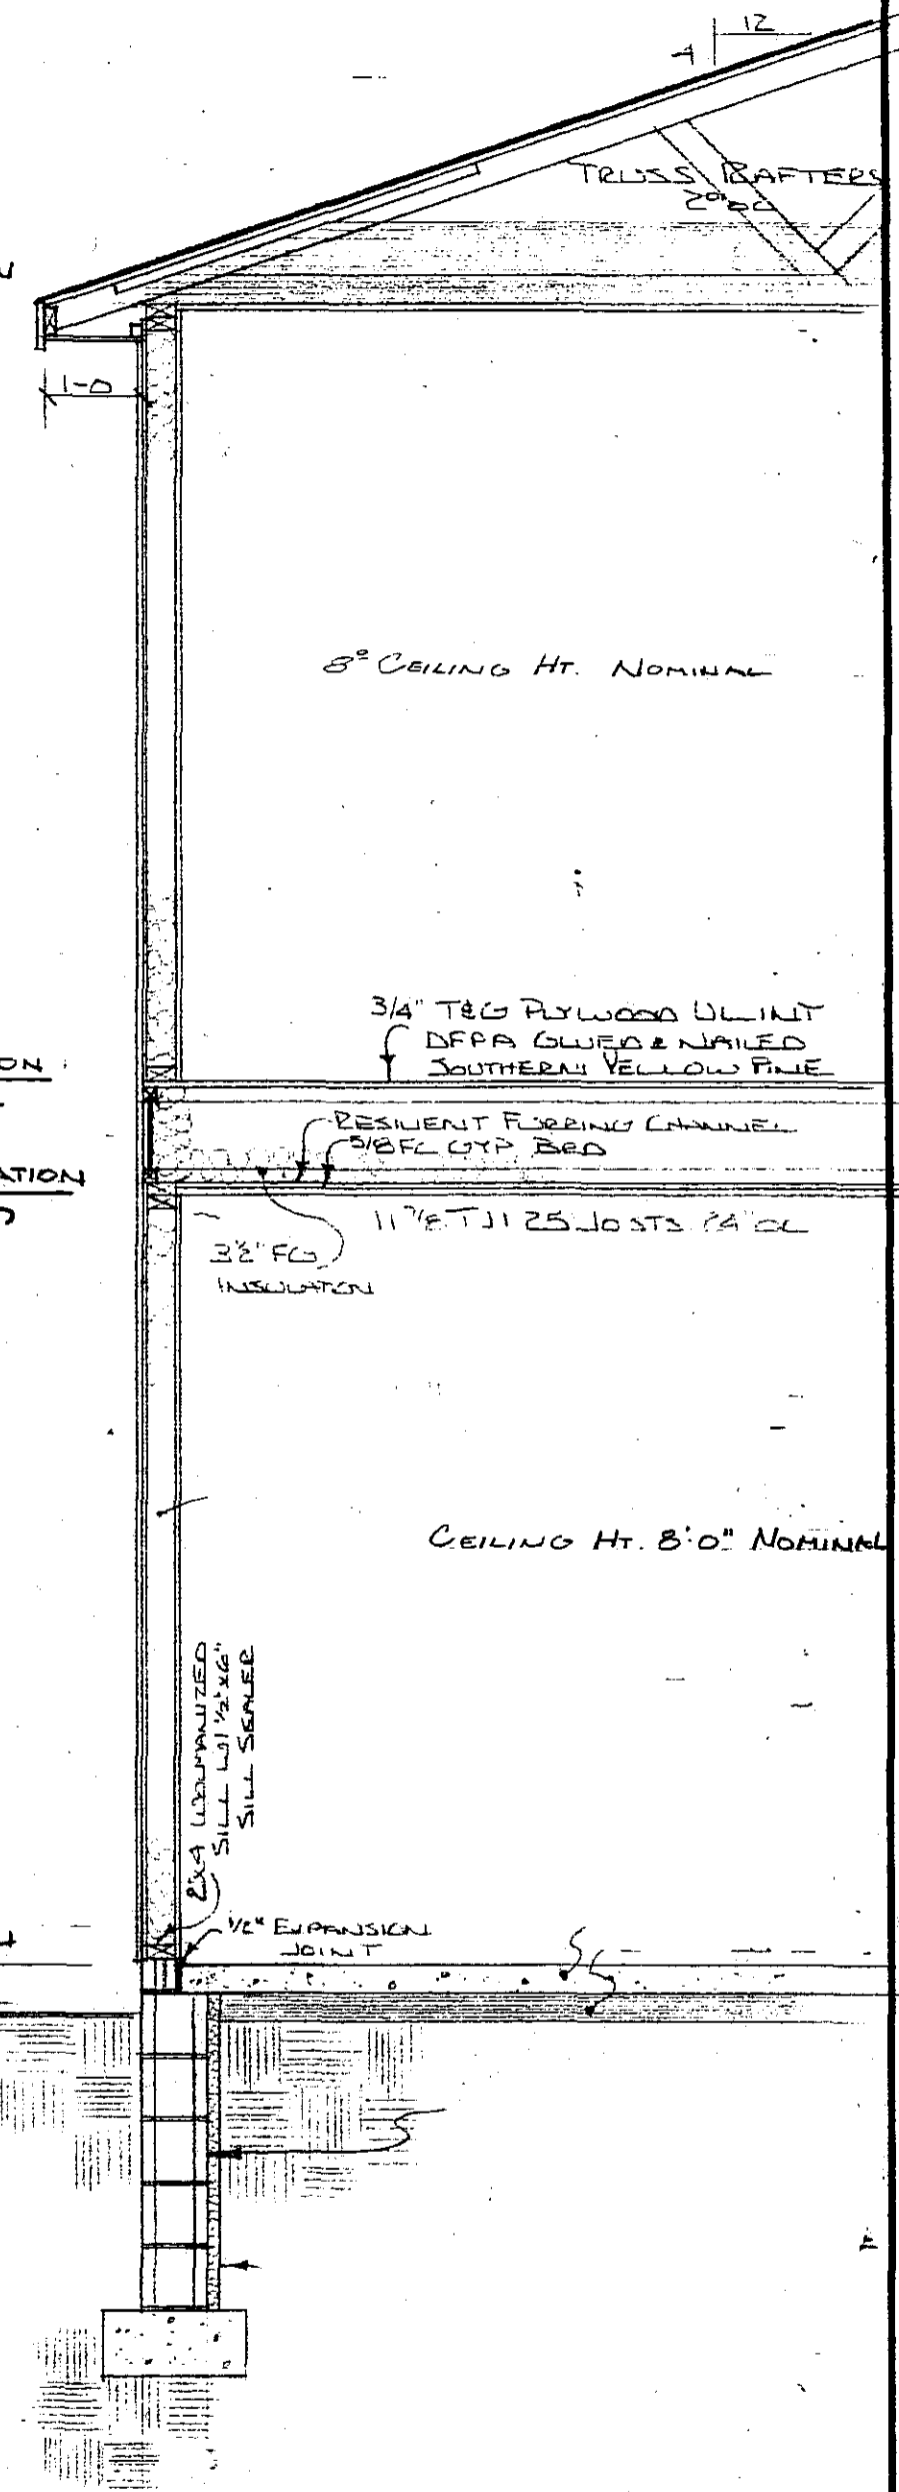

TYPICAL WALL SECTION  
1/2" = 1'-0"

<b>FULLERTON'S</b>		
SCALE: NOTED	APPROVED BY	DRAWN BY M. SALVER
DATE: 9-30-81	D.L. SCHMIDT	
		DRAWING NUMBER 2 OF 2
		DS/25029

WILKINSON SQUARE CONDOMINIUMS OF ROCHESTER INC.  
1118-45 STREET N.W.  
LOT 7 / LOT 8 BLOCK 1  
MINNEBOCK  
ROCHESTER, MINNESOTA