
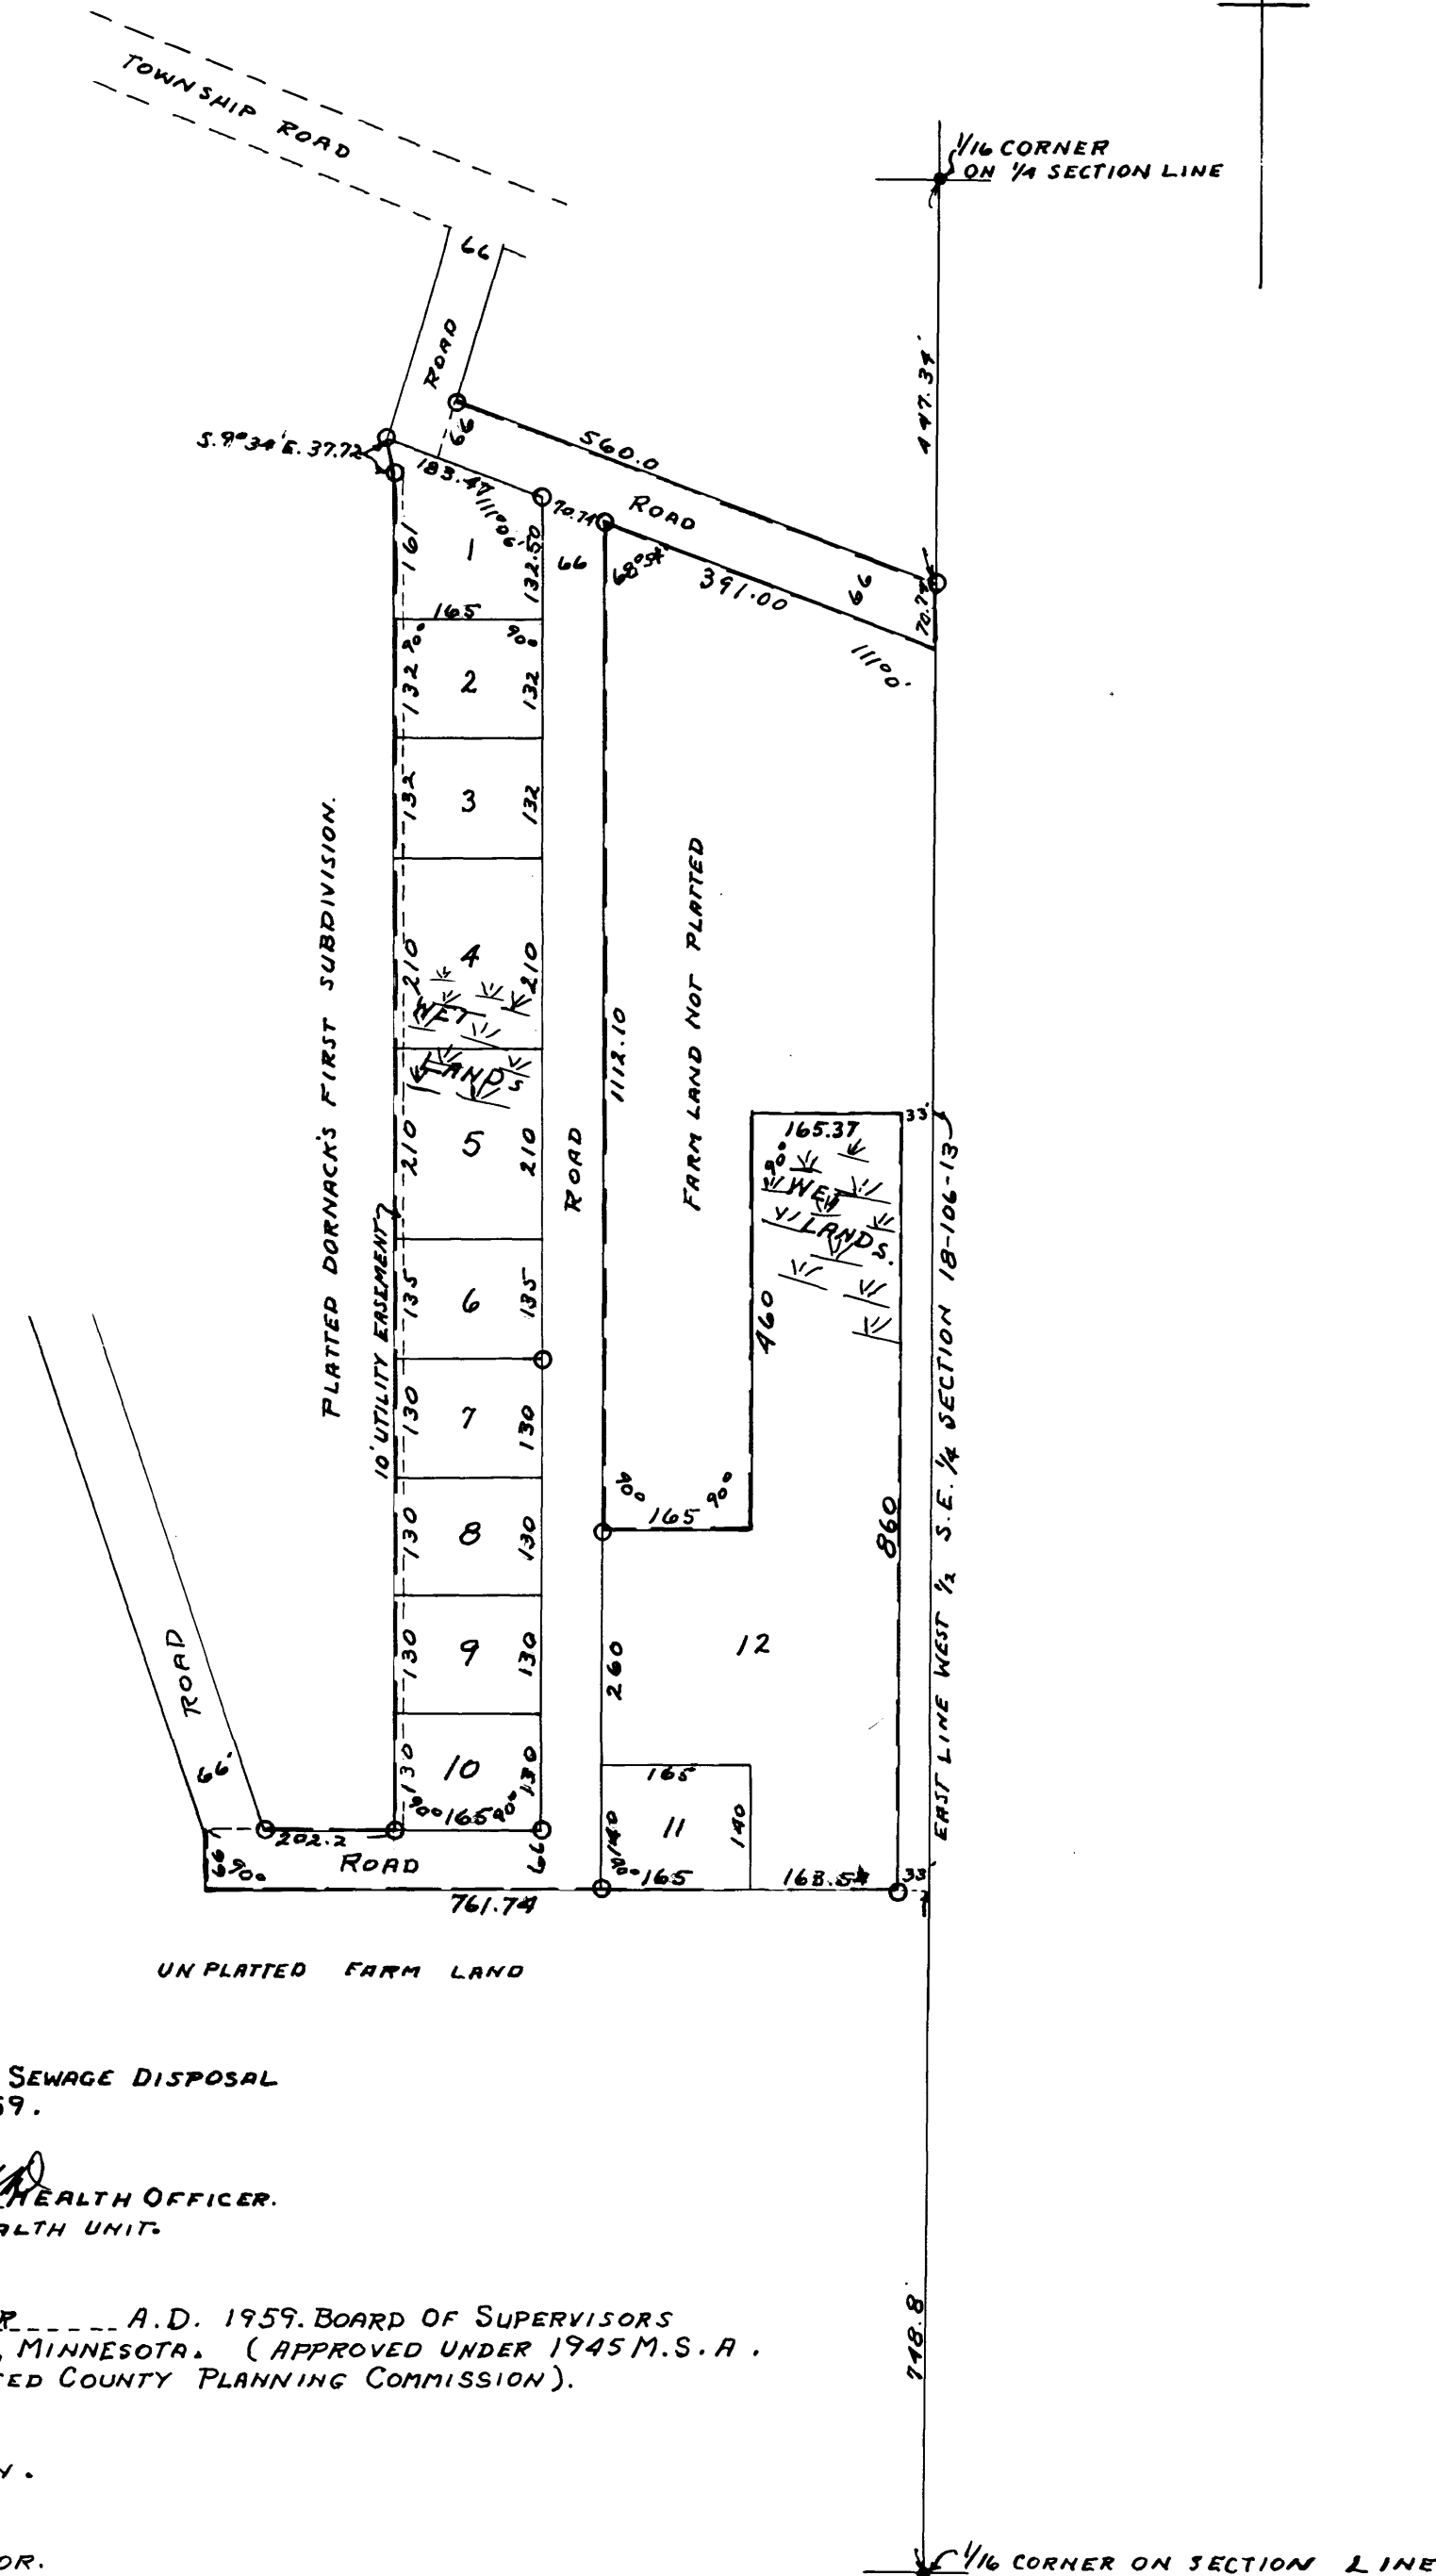


DORNACK'S SECOND SUBDIVISION. OLMSTED COUNTY, MINNESOTA.

BOUNDARY SHOWN THUS ———
 MONUMENTS SHOWN THUS ○
 WET LANDS SHOWN THUS √
 SCALE 1 INCH = 200 FEET.
 1959.

John J. Kerr COUNTY SURVEYOR.
 REGISTERED LAND SURVEYOR NO. 238.

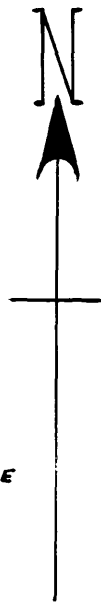

APPROVED AS TO WATER SUPPLY AND SEWAGE DISPOSAL
 THIS 7th DAY OF JULY 1959.

BY *Viktor Wilson* HEALTH OFFICER.
 ROCHESTER, OLMDSTED COUNTY, HEALTH UNIT.

APPROVED THIS 8th DAY OF OCTOBER A.D. 1959. BOARD OF SUPERVISORS
 MARION TOWNSHIP, OLMDSTED COUNTY, MINNESOTA. (APPROVED UNDER 1945 M.S.A.
 349.12 AND OVERRULING THE OLMDSTED COUNTY PLANNING COMMISSION).

BY *Paul Rubow* CHAIRMAN.

Robert Schenck SUPERVISOR.

Wm O'Neill SUPERVISOR.

SURVEYORS CERTIFICATE.

STATE OF MINNESOTA,
 COUNTY OF OLMDSTED, S. S.
 I, JOHN J. KERR COUNTY SURVEYOR DO HEREBY CERTIFY THAT AT THE REQUEST OF WAYNE R. DORNACK AND
 JOYCE E. DORNACK (HIS WIFE) OWNERS OF THAT PART OF THE WEST 1/2 OF THE SOUTHEAST 1/4 OF SECTION 18,
 TOWNSHIP 106, NORTH OF RANGE 13 WEST DESCRIBED AS FOLLOWS: COMMENCING AT THE NORTHEAST CORNER
 OF THE WEST 1/2 OF THE SOUTHEAST 1/4 OF SAID SECTION AND RUNNING THENCE SOUTH 33' EAST ALONG THE
 EAST LINE OF SAID WEST 1/2 A DISTANCE OF 447.34 FEET FOR A PLACE OF BEGINNING, THENCE NORTH 69°30'
 WEST A DISTANCE OF 560 FEET, THENCE SOUTH 16°45' WEST A DISTANCE OF 66 FEET, THENCE NORTH 68°59'
 WEST A DISTANCE OF 61.23 FEET, THENCE SOUTH 9°34' EAST A DISTANCE OF 37.72 FEET, THENCE SOUTH
 ALONG THE EAST LINE OF DORNACK'S FIRST SUBDIVISION A DISTANCE OF 1500 FEET, THENCE WEST A
 DISTANCE OF 202.20 FEET, THENCE SOUTH A DISTANCE OF 66 FEET, THENCE EAST A DISTANCE OF 761.74 FEET
 TO A POINT WHICH IS 33 FEET WEST OF THE EAST LINE OF SAID WEST 1/2, THENCE NORTH PARALLEL WITH THE
 EAST LINE OF SAID WEST 1/2 A DISTANCE OF 860.0 FEET, THENCE WEST A DISTANCE OF 165.37 FEET,
 THENCE SOUTH A DISTANCE OF 460 FEET, THENCE WEST A DISTANCE OF 165 FEET, THENCE NORTH A DISTANCE
 OF 1112.10 FEET, THENCE SOUTHEASTERLY AT AN ANGLE OF 69° WITH THE LAST DESCRIBED LINE A DISTANCE
 OF 391.00 FEET TO THE EAST LINE OF SAID WEST 1/2, THENCE NORTH 33' WEST A DISTANCE OF 70.74 FEET
 TO THE PLACE OF BEGINNING, I HAVE SURVEYED AND PLATTED SAID LANDS INTO LOTS AND PUBLIC ROADS
 SUCH SUBDIVISION TO BE KNOWN AND DESIGNATED AS "DORNACK'S SECOND SUBDIVISION", I FURTHER
 CERTIFY THAT THE ATTACHED PLAT IS A TRUE REPRESENTATION OF SAID SURVEY AS MADE, THAT THE LENGTHS
 OF ALL LINES ARE SHOWN IN FEET AND DECIMALS OF A FOOT, THAT THE OUTSIDE BOUNDARY LINES ARE SHOWN,
 THAT MONUMENTS FOR THE GUIDANCE OF FUTURE SURVEYS HAVE BEEN PLACED IN THE GROUND AT THE LOCATIONS
 MARKED THUS ○, THAT SAID LANDS HAVE NOT HERE-TO-FORE BEEN PLATTED, THAT THERE ARE WET LANDS
 THEREON WHICH ARE SHOWN BY THE FOLLOWING SYMBOL √ AND NOTED, THAT THE ANGLES OF ENCLOSURE ARE SHOWN
 AND THAT LAND TIES TO SECTION LINES ARE SHOWN. DATED THIS 7th DAY OF JULY 1959.

John J. Kerr COUNTY SURVEYOR.
 REGISTERED LAND SURVEYOR NO. 238.

DEDICATION.

WE THE UNDERSIGNED WAYNE R. DORNACK AND JOYCE E. DORNACK (HIS WIFE) DO HEREBY CERTIFY THAT WE
 ARE THE OWNERS OF THE LANDS DESCRIBED IN THE FOREGOING SURVEYORS CERTIFICATE, THAT WE HAVE
 CAUSED THE SAME TO BE SURVEYED AND PLATTED INTO LOTS AND PUBLIC ROADS SUCH SUBDIVISION TO BE
 KNOWN AND DESIGNATED AS "DORNACK'S SECOND SUBDIVISION", THAT WE DO FOR OURSELVES, OUR HEIRS,
 EXECUTORS, ADMINISTRATORS AND ASSIGNS HEREBY GRANT AND DEDICATE THE PUBLIC ROADS AS SHOWN ON
 THE ACCOMPANYING PLAT TO THE PUBLIC USE AS SUCH FOREVER. IN TESTIMONY WHEREOF WE HAVE SET OUR
 HANDS AND SEALS THIS 13th DAY OF JULY A.D. 1959.

Shirley Johnson WITNESS.

Richard Schultz WITNESS.

Wayne R. Dornack
 WAYNE R. DORNACK

Joyce E. Dornack
 JOYCE E. DORNACK

ACKNOWLEDGEMENT.

STATE OF MINNESOTA,
 COUNTY OF OLMDSTED, S. S.
 ON THIS 13th DAY OF JULY A.D. 1959 BEFORE ME A NOTARY PUBLIC WITHIN AND FOR SAID STATE
 AND COUNTY PERSONALLY APPEARED WAYNE R. DORNACK AND JOYCE E. DORNACK (HIS WIFE) TO ME KNOWN
 TO BE THE PERSONS DESCRIBED IN AND WHO EXECUTED THE FOREGOING INSTRUMENT AND ACKNOWLEDGED
 THAT THEY EXECUTED THE SAME AS THEIR FREE ACT AND DEED.

Saulter Hines NOTARY PUBLIC, OLMDSTED COUNTY, MINNESOTA.
 MY COMMISSION EXPIRES 3-13-1964

STATE OF MINNESOTA,
 COUNTY OF OLMDSTED, S. S.
 I, ROSS BRONNING COUNTY AUDITOR IN AND FOR SAID COUNTY DO HEREBY CERTIFY THAT THE ATTACHED
 PLAT WAS DULY APPROVED BY THE BOARD OF COUNTY COMMISSIONERS AT A MEETING HELD ON THIS 11th DAY
 OF DECEMBER A.D. 1959, IN TESTIMONY WHEREOF I HAVE SIGNED MY NAME AND AFFIXED THE
 SEAL OF SAID COUNTY THIS 11th DAY OF DECEMBER A.D. 1959.

Ross Bronning COUNTY AUDITOR.

TAXES PAID FOR THE YEAR OF 1958.

Karl A. Posten COUNTY TREASURER.

TAXES PAID AND TRANSFER ENTERED THIS 11th DAY OF DECEMBER A.D. 1959.

Ross Bronning COUNTY AUDITOR.

STATE OF MINNESOTA,
 COUNTY OF OLMDSTED, S. S.
 FILED FOR RECORD THIS 11th DAY OF DECEMBER A.D. 1959 AT 10 O-CLOCK A.M.
 AND RECORDED IN BOOK OF PLATS PAGE 1111.

Huang H. Luoma REGISTER OF DEEDS.
Wm E. Smith REGISTER OF DEEDS.