

ROCHESTER EAST CEMETERY

ROCHESTER, MINNESOTA

PLAT OF MEMORIES

TRANQUILITY

ARCADIA

SURVEYOR'S CERTIFICATE
 I hereby certify that I have surveyed and platted the property described on this plat as MEMORIES; that this plat is a correct representation of the survey; that all distances are correctly shown on the plat in feet and hundredths of a foot; that all monuments have been correctly placed in the ground as noted and that the outside boundary lines are correctly designated on the plat.

James E. Swanson
 James E. Swanson, L.S.
 Minnesota License No. 11622

STATE OF MINNESOTA
 COUNTY OF OLMSTED
 Notary Public, this 11th day of December, 1998.


Beth Davis
 Beth Davis
 Notary Public, Olmsted County, Minnesota
 My commission expires: 1/31/2000

KNOW ALL MEN BY THESE PRESENTS: That Rochester Cemetery Association, owner and proprietor of the following described property situated in the City of Rochester, State of Minnesota, to wit:
 Part of Section 20, Township 107 North, Range 13 West,
 has caused the same to be surveyed and platted as MEMORIES.
 In witness whereof said Rochester Cemetery Association has caused these presents to be signed by its proper officers this 11th day of December, 1998.

Robert G. Gill *Harold J. DeVries*
 Robert G. Gill, President Harold J. DeVries, Secretary

STATE OF MINNESOTA
 COUNTY OF OLMSTED
 The foregoing instrument was acknowledged before me this 11th day of December, 1998, by Robert G. Gill, President and Harold J. DeVries, Secretary, officers of Rochester Cemetery Association, on behalf of the Association.

Karen C. Olson
 Karen C. Olson
 Notary Public, Olmsted County, Minnesota
 My commission expires: 1/31/2000

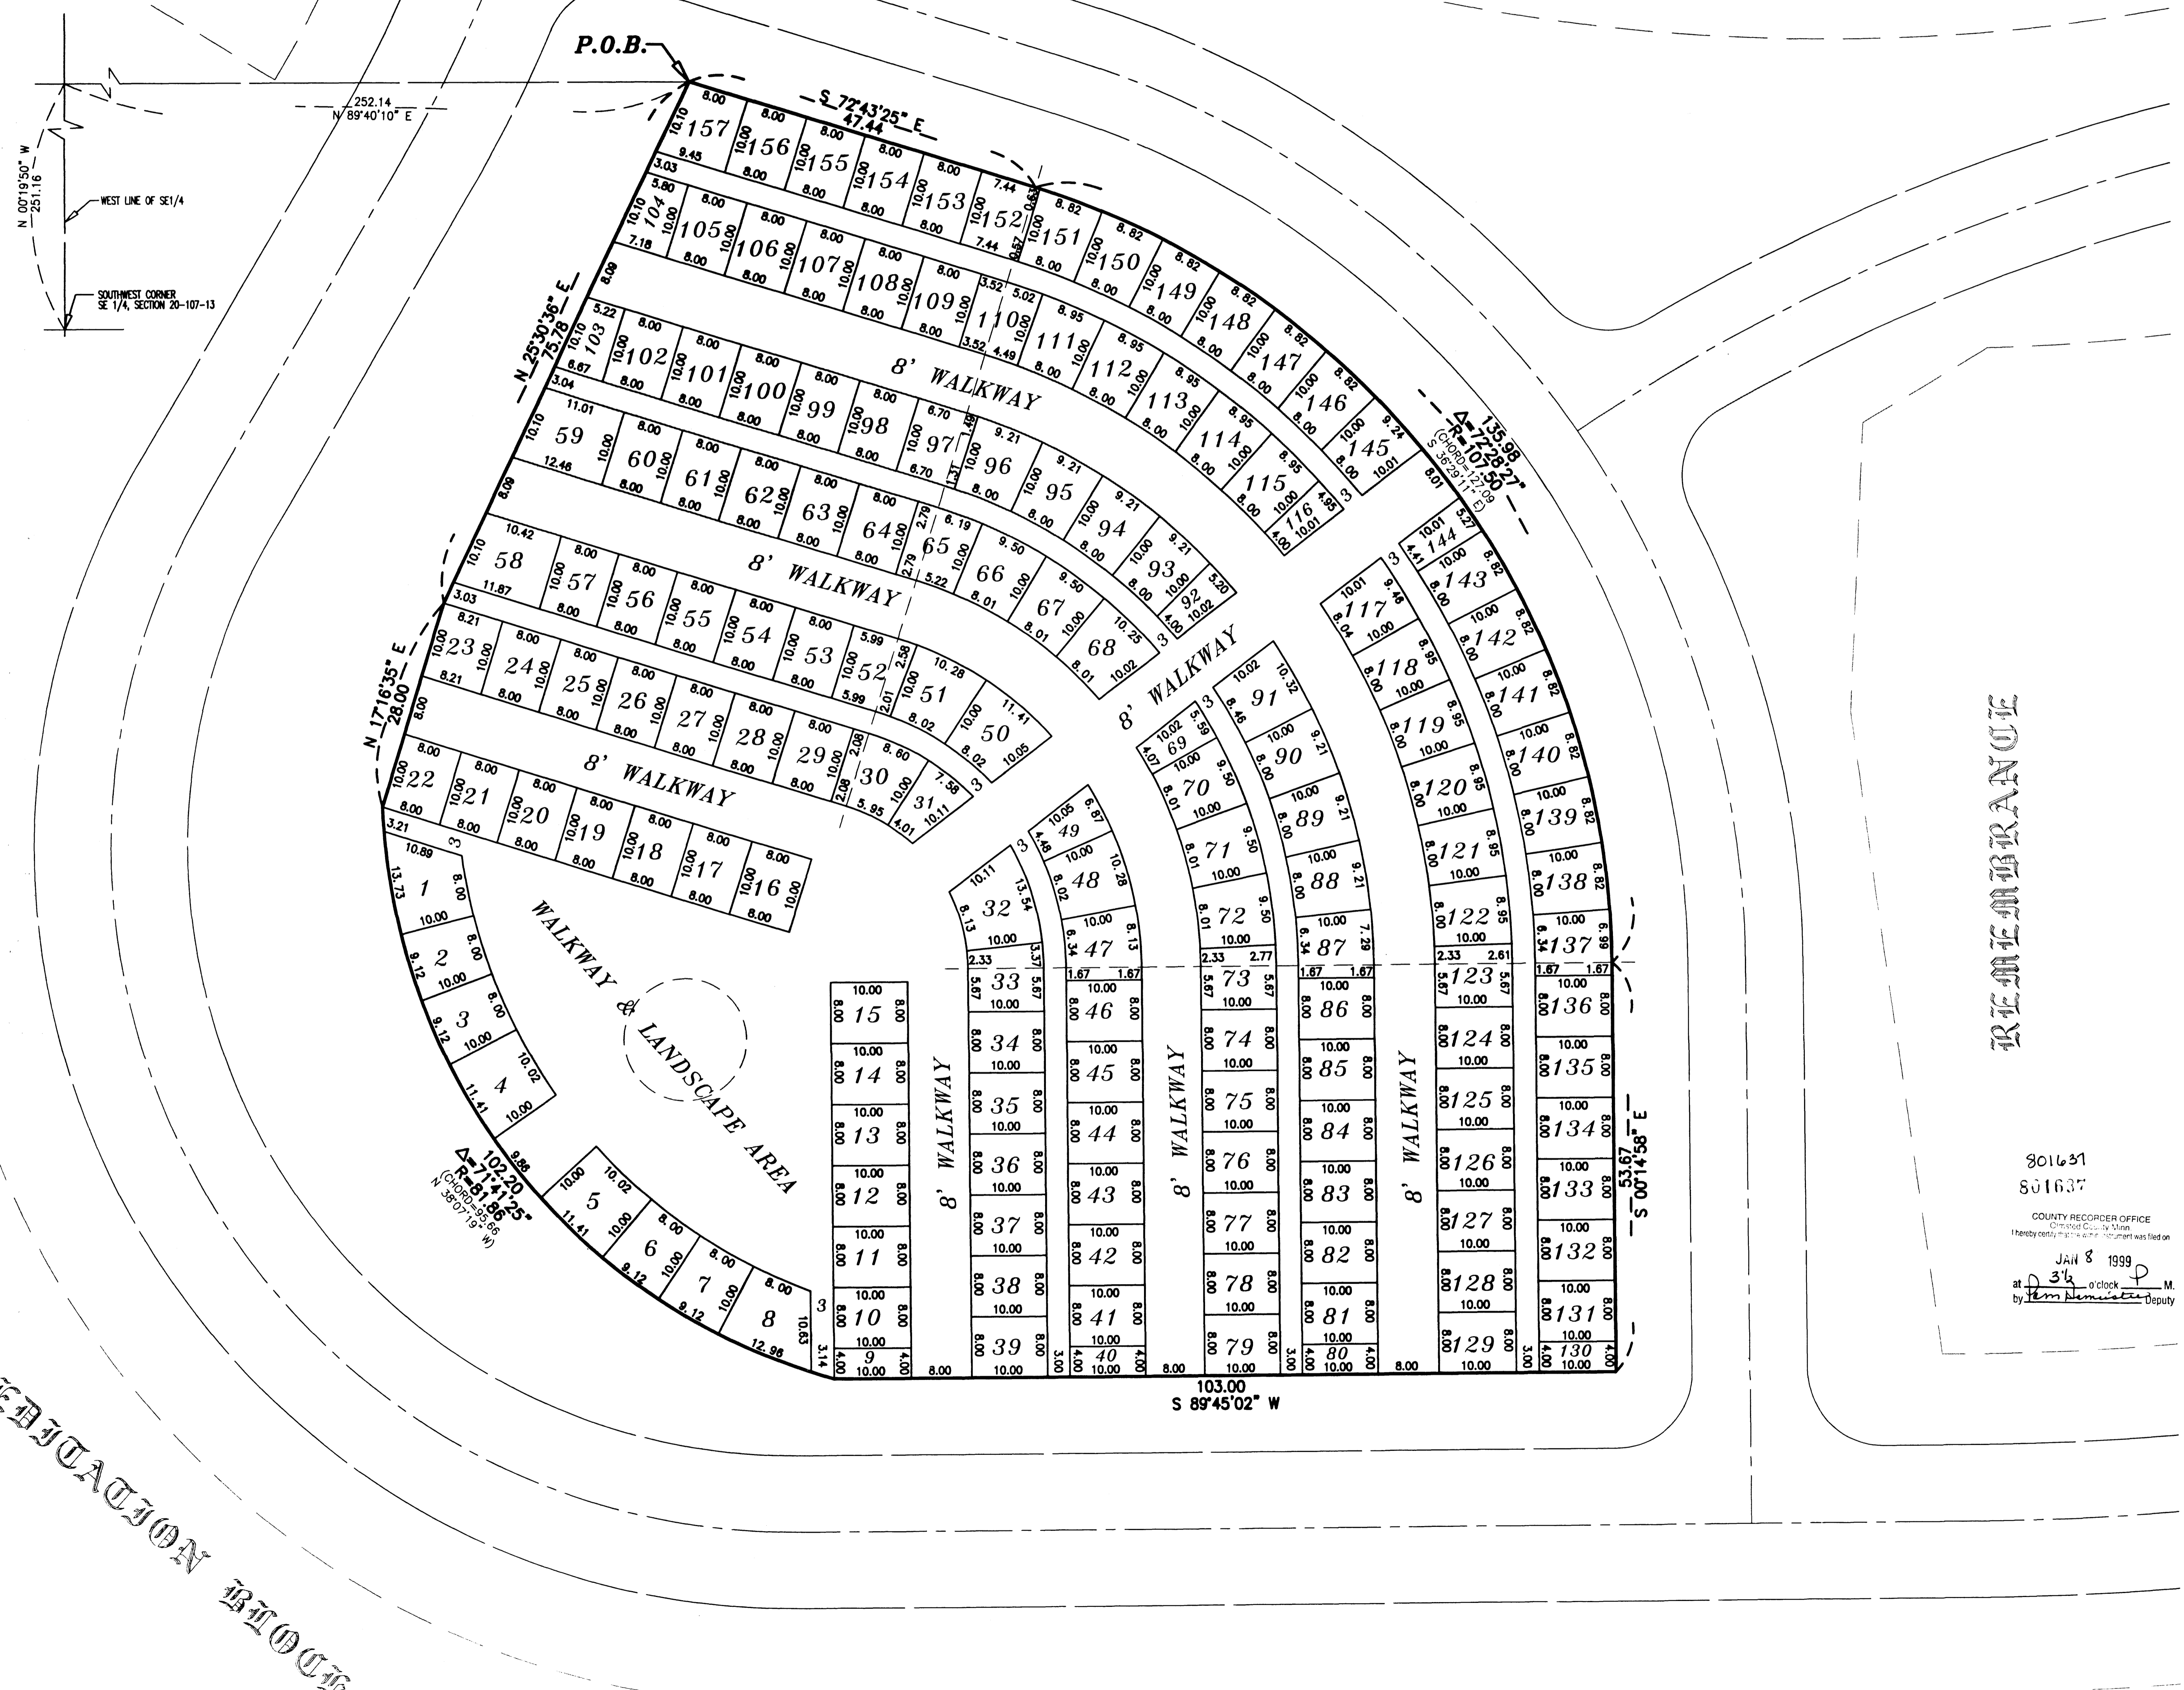

BREMEN BRANOE

801631
 801637

COUNTY RECORDER OFFICE
 Olmsted County, Minnesota
 I hereby certify that the foregoing instrument was filed on
 JAN 8 1999
 at 3:45 o'clock P.M.
 by Tom Nemanic Deputy

NOTE:
 12" x 3/8" SPINES HAVE BEEN SET AT ALL LOT CORNERS.
 BASIS OF BEARING SYSTEM:
 ALL BEARINGS ARE IN RELATIONSHIP WITH THE WEST LINE SE 1/4, SEC. 20-107-13 WHICH IS ASSUMED TO BE N 00°19'50" W.

SCALE 1" = 10'

MEDIATION BLOCK 2

MEDIATION BLOCK 1