


HERMAN DORNACK'S SUBDIVISION

OLMSTED COUNTY, MINNESOTA

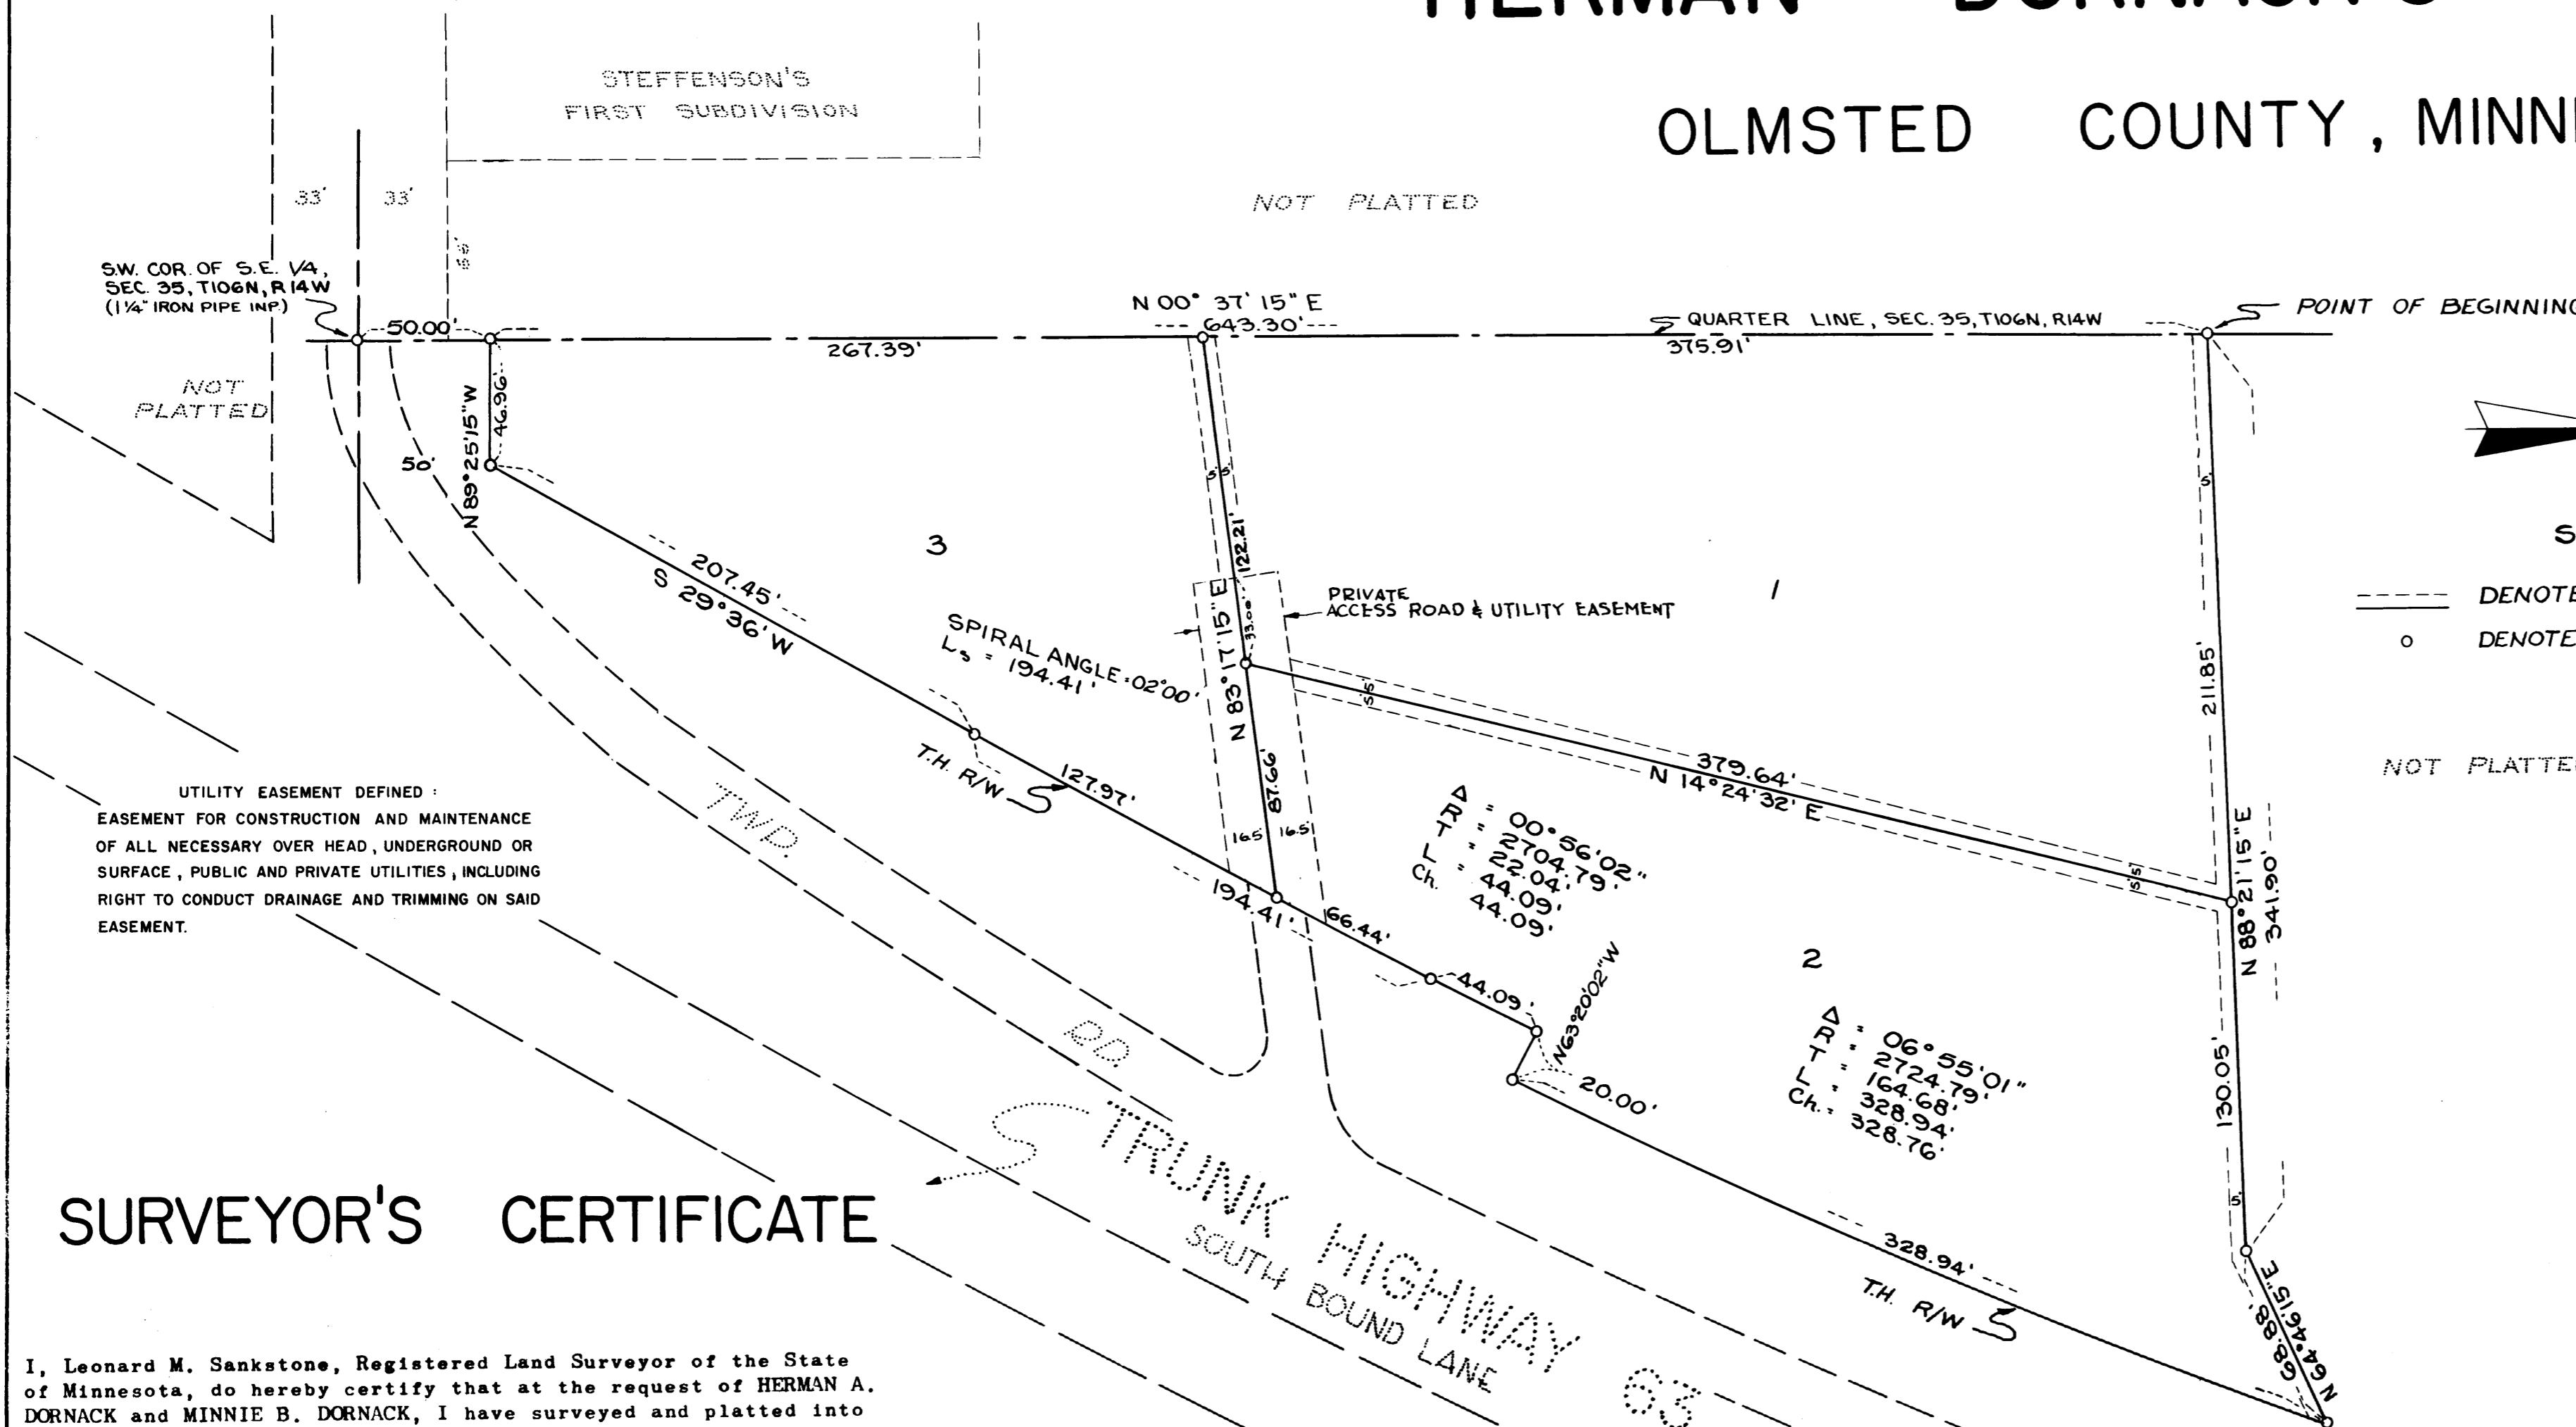

SCALE: 1" = 50'

--- DENOTES UTILITY EASEMENT

o DENOTES IRON MONUMENT

ACKNOWLEDGEMENT

State of Minnesota) ss.
 County of Olmsted)
 On this 3rd day of APRIL A.D. 1964, before me a Notary Public in and for said County personally appeared HERMAN A. DORNACK and MINNIE B. DORNACK to me personally known, who being dully sworn, acknowledged said instrument to be a free act and deed.

My Commission Expires: 3/13, 1967.

State of Minnesota) ss.
 County of Olmsted)
 I, Ross Browning, County Auditor in and for said County, do hereby certify that the plat attached was duly approved by the Board of County Commissioners at a meeting held on this 8th day of April A.D. 1964, in testimony whereof I have signed my name and affixed the seal of said County this 10th day of April A.D. 1964.

Ross Browning
 Ross Browning, County Auditor

Taxes paid for the year A.D. 1964.
Karl N. Posten County Treasurer
 Taxes paid and transfer entered this 10th day of April A.D., 1964.
Ross Browning County Auditor

State of Minnesota) ss.
 County of Olmsted)
 Filed for record this 10th day of April A. D. 1964 at 4 1/2 o'clock P M. and recorded in Book of Plats _____ Page _____.
Harry J. Evans Register of Deeds
Lila Luchs Deputy

SURVEYOR'S CERTIFICATE

I, Leonard M. Sankstone, Registered Land Surveyor of the State of Minnesota, do hereby certify that at the request of HERMAN A. DORNACK and MINNIE B. DORNACK, I have surveyed and platted into lots, and easements as shown on the accompanying plat on which this certificate is written and which shall be known and designated as HERMAN DORNACK'S SUBDIVISION, the following described tract of land:

That part of the Southwest One-Quarter (SW 1/4) of the Southeast One-Quarter (SE 1/4) of Section 35, Township 106 North, Range 14 West, described as follows: Commencing at a point on the West line of Southeast One-Quarter (SE 1/4) of said Section 35, said point being 693.30 feet North of the Southwest corner of said Southeast One-Quarter (SE 1/4) as measured along the West line of said Southeast One-Quarter (SE 1/4) said West line having an assumed bearing of North-00°-37'-15"-East. Thence North-88°-21'-15"-East a distance of 341.90 feet; thence North-64°-46'-15"-East a distance of 68.88 feet to the Westerly right-a-way line of Trunk Highway No. 63; thence Southerly and Westerly along said Westerly right-a-way line to a point which is 50 feet North and 46.96 feet East of the S. W. corner of said Southeast One-Quarter (SE 1/4); thence Westerly parallel to the South line of said Southeast One-Quarter (SE 1/4) a distance of 46.96 feet to the West line of said Southeast One-Quarter (SE 1/4). Thence Northerly 643.30 feet to point of beginning, Olmsted County, Minnesota;

and I further certify that the accompanying plat is a correct representation of the survey, that all distances are correctly shown in feet and decimals of a foot, that monuments for the guidance of future surveys have been placed on the ground as shown. That the outside boundaries are correctly designated on the plat, that there are no wet lands or public highways to be designated on said plat other than as shown thereon and that no part of said tract has been here-to-fore platted.

Dated this 13th day of FEBRUARY A.D. 1964.

Leonard M. Sankstone
 Leonard M. Sankstone
 Registration No. 5325

DEDICATION

We, the undersigned, certify that we are the sole interested parties in the tract of land described in the foregoing surveyor's certificate, which is written on the plat on which this instrument is written. That we have caused the same to be surveyed and platted into lots, and easements under the name of HERMAN DORNACK'S SUBDIVISION as shown by said plat and that we do hereby dedicate AND GRANT THE EASEMENTS AS SHOWN THEREON.

IN THE PRESENCE OF:
Raulor Hines
Shirley M. Johnson

SIGNED BY:
Herman A. Dornack
 Herman A. Dornack
Minnie B. Dornack
 Minnie B. Dornack

SURVEYOR'S ACKNOWLEDGEMENT

Subscribed and sworn before me a Notary Public this 13th day of FEB. A. D. 1964.

My Commission Expires: APRIL 1, 1970.

Approved as to Water Supply and Sewage Disposal this 5th day of March A. D., 1964.


By Viktor Wilson M.D. Health Officer
 Rochester, Olmsted County Health Unit

Approved by Olmsted County Planning Commission this 28 day of March A.D., 1964.

By Ed F. Rubick, Chairman

Approved by Board of Supervisors, Rochester Township this 25 day of March A.D., 1964.

Christy Peters, Chairman
Ed F. Rubick, Supervisor
L. R. Grueck, Supervisor

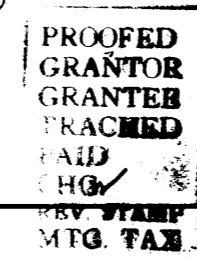

50202