


ORIGINAL

REICHEL'S SECOND ADDITION

STEWARTVILLE, MINNESOTA

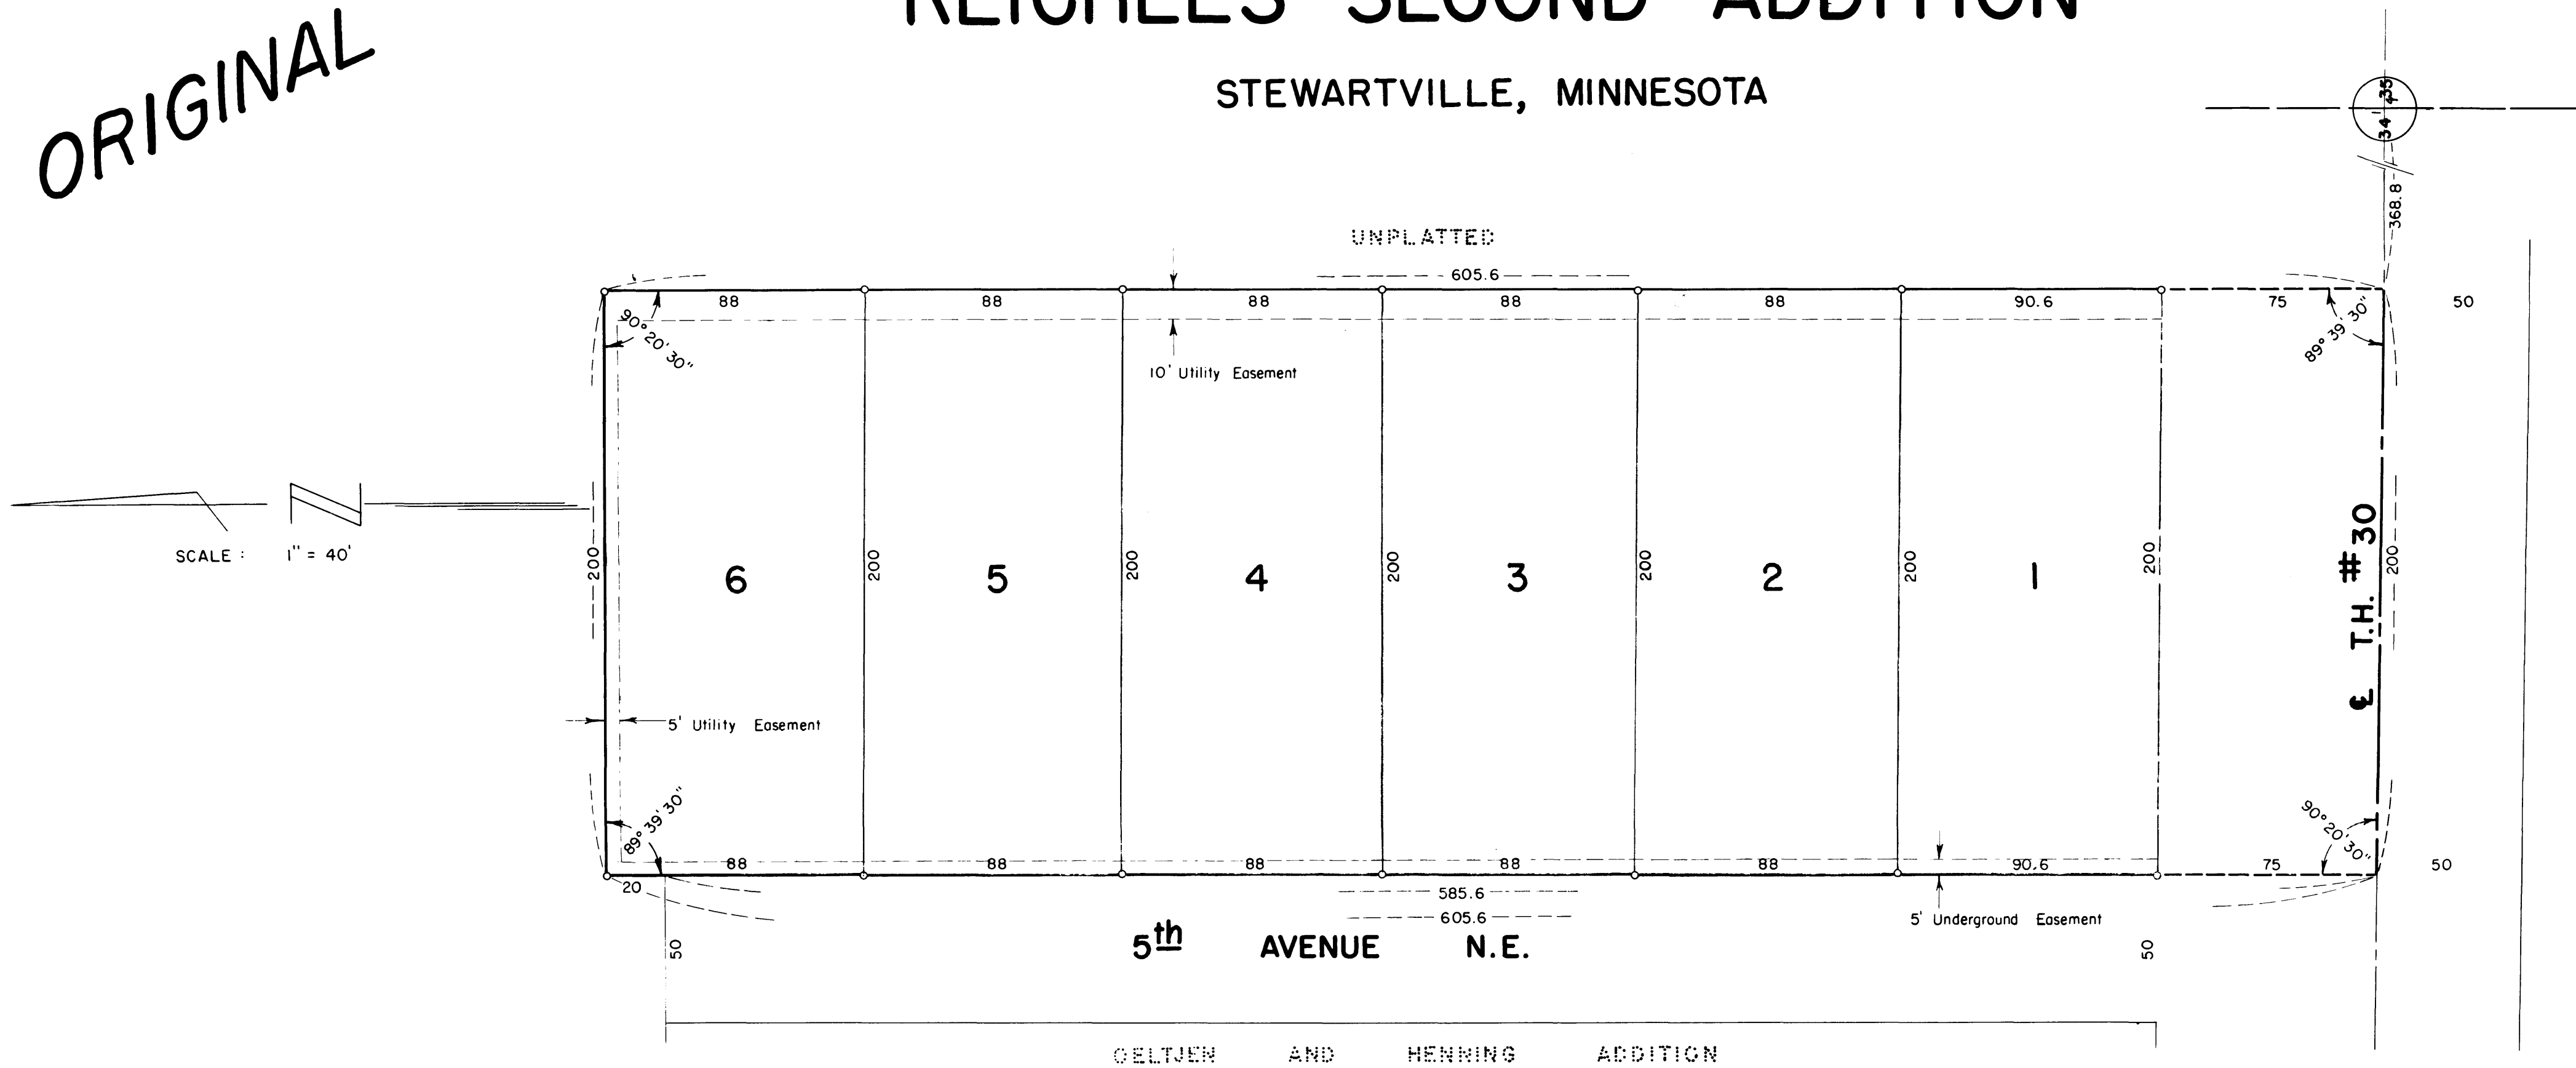

DEDICATION

We the undersigned certify that we are the sole interested parties in the land described in the foregoing SURVEYOR'S CERTIFICATE which is written on the plat on which this is written and we further certify that we have caused the same to be surveyed and platted into lots, streets and easements under the name of REICHEL'S SECOND ADDITION as shown on the accompanying plat on which this instrument is written, that we hereby dedicate to the public for public use forever the streets and easements shown thereon.

In the presence of:

John C. Steiff
Sharon Owen

Glenn W. Reichel
 Glenn W. Reichel

Arvilla M. Reichel
 Arvilla M. Reichel

Cloude C. Bentley
 Cloude C. Bentley

Elmedia Bentley
 Elmedia Bentley

State of Minnesota) s. s.
 County of Olmsted)

On this 4th day of May 1964 A.D. before me a notary public in and for said county, personally appeared Glenn W. Reichel and Arvilla M. Reichel, his wife, and Cloude C. Bentley and Elmedia Bentley, his wife, to me known to be the persons described in and who executed the forgoing instrument and acknowledged that they executed the same as their free act and deed.

My commission expires October 24 1970 A.D.

John C. Steiff
 Notary Public, Olmsted County, Minnesota

Taxes for the year 1964 on the land described within are paid.

Paul H. Bentley
 County Treasurer

Taxes paid and transfer entered this 7th day of August 1964 A.D.

Paul H. Bentley
 County Auditor

State of Minnesota) S.S.
 County of Olmsted)

Filed for record this 7th day of August 1964 A.D. at 2 o'clock P.M.
 in book _____ of plats on page _____
 Instrument No. _____

Arvey H. Evans
 Register of Deeds
 David Erickson, Deputy

Utility Easement Defined:

Easement for Construction and Maintenance of Electric Power and Telephone Lines and Trimming Rights for said Maintenance. Also rights to conduct drainage over said Easement.

Underground Easement:

Easement for Construction and Maintenance of Watermain.

SURVEYOR'S CERTIFICATE

I, K. M. McOhie, Registered Civil Engineer and Land Surveyor, do hereby certify that at the request of Glenn W. Reichel, I have surveyed and platted into lots, streets and easements shown on the accompanying plat on which this certificate is written, and shall be known and designated as REICHEL'S SECOND ADDITION, the following described tract of land:

A part of the Southeast quarter of the Northeast quarter of Section 34, Township 105 North, Range 14 West described by metes and bounds as follows:

Beginning at the Southeast corner of Oeltjen and Henning Addition, thence North along the East line of Oeltjen and Henning Addition extended for a distance of 605.6 feet, thence East at a deflection angle of 90 degrees 20 minutes 30 seconds right for a distance of 200.0 feet, thence South parallel to the East line of Oeltjen and Henning Addition for a distance of 605.6 feet to the center line of Trunk Highway # 30, thence West along said center line for a distance of 200.0 feet to the place of beginning.

And I further certify that the said plat is a true and correct record of the survey and that all distances are correctly shown in feet and decimals of feet, that monuments (iron pins) for the guidance of future surveys have been placed in the ground as shown thus:(o), that the outside boundaries are correctly shown on the plat, that there are no wet lands thereon and that said tract has not been previously platted.

Dated this 25th day of February 1964 A.D.

K. M. McOhie
 K. M. McOhie, Registered Civil Engineer and Land Surveyor
 Reg. # 1613

Subscribed and sworn before me a notary public this 25th day of February 1964 A.D. My commission expires April 21 1970.

Edward J. Moline
 Notary Public, Olmsted County, Minnesota

I, H. W. Horton, Village Clerk in and for said Village of Stewartville, do hereby certify that on the 4th day of May 1964 A.D. the accompanying plat was duly approved by the Common Council of the Village of Stewartville. In testimony thereof, I have hereunto signed my name and affixed the seal of said Village of Stewartville this 4th day of May 1964 A.D.

H. W. Horton
 Village Clerk