
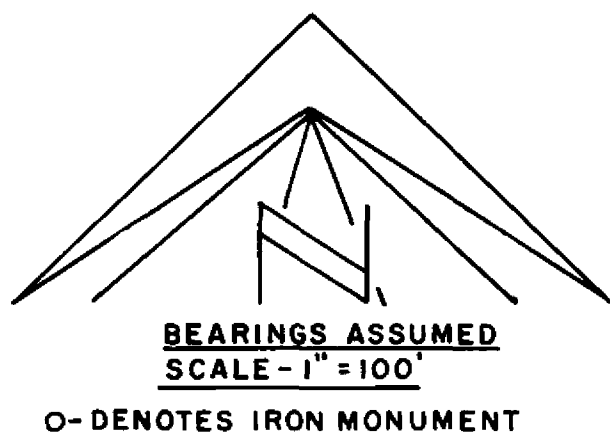


# REPLAT OF LOT 4 BLOCK 3 SILVER ACRES SUBDIVISION ROCHESTER, MINNESOTA

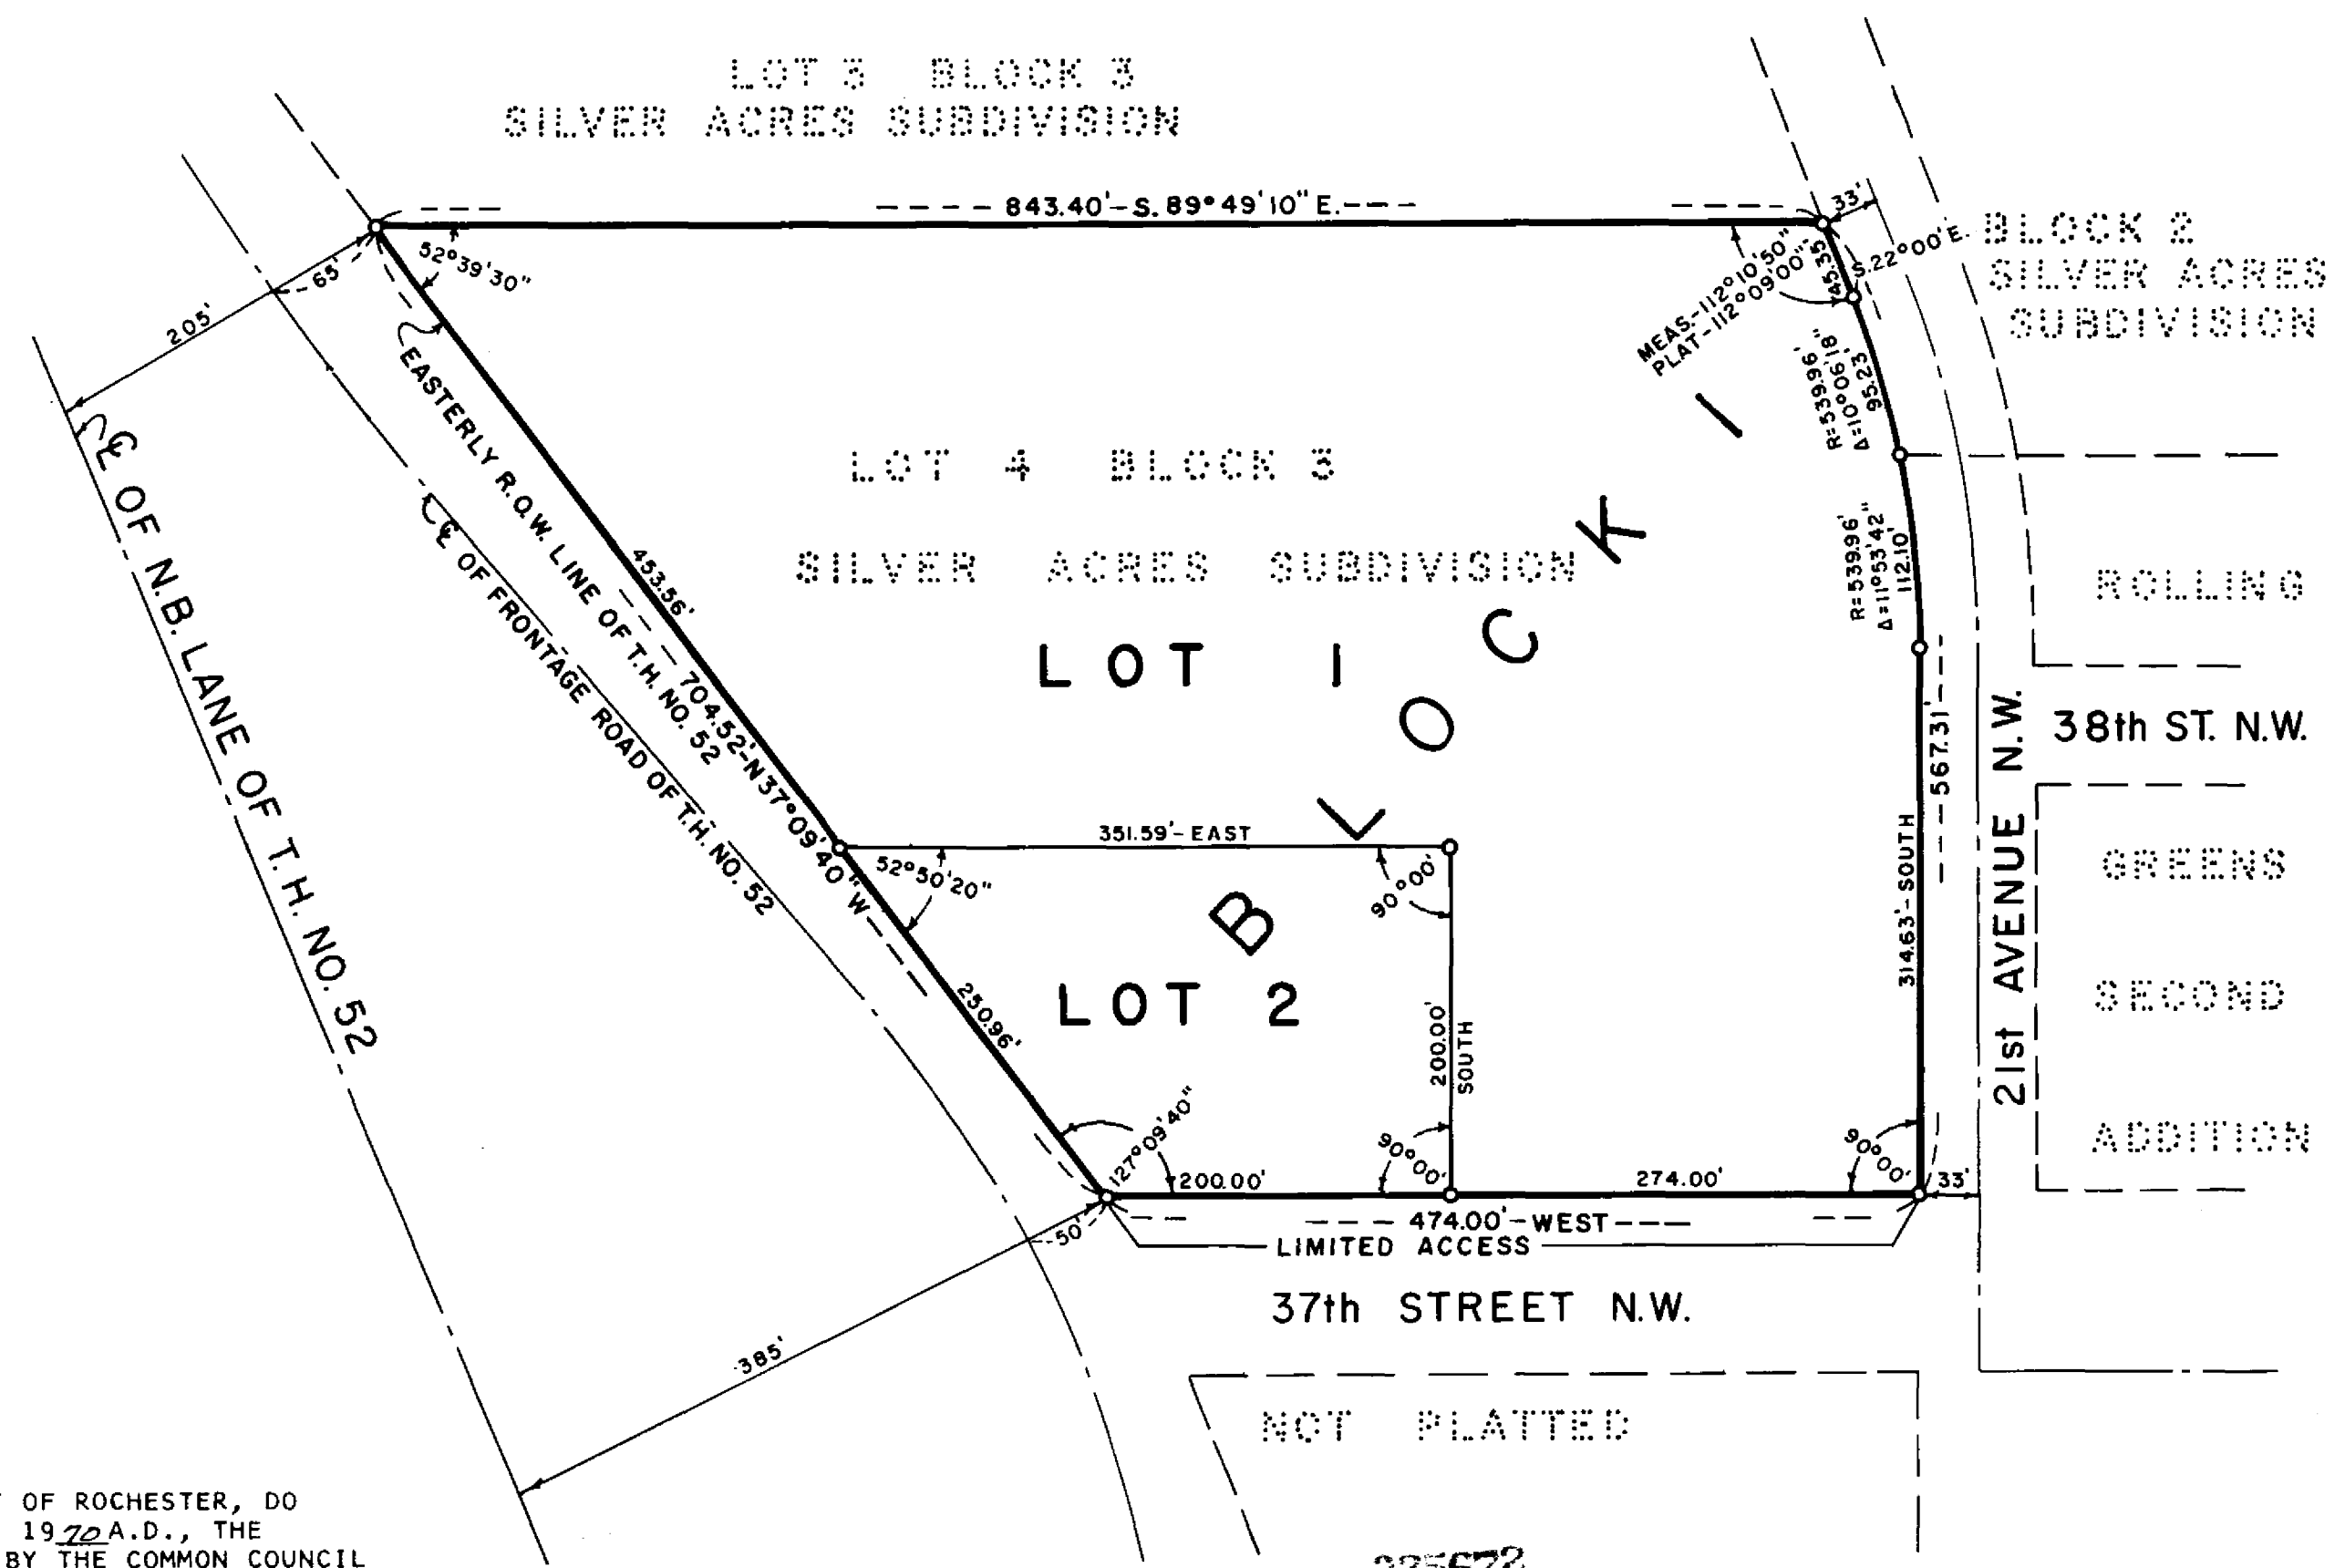

**BEARINGS ASSUMED  
SCALE - 1" = 100'**

O - DENOTES IRON MONUMENT

STATE OF MINNESOTA )  
COUNTY OF OLMTED ) S.S.  
CITY OF ROCHESTER )

I, ELFREDA REITER, CITY CLERK IN AND FOR SAID CITY OF ROCHESTER, DO HEREBY CERTIFY THAT ON THE 17<sup>th</sup> DAY OF October, 1970 A.D., THE ACCOMPANYING AND ANNEXED REPLAT WAS DULY APPROVED BY THE COMMON COUNCIL OF THE CITY OF ROCHESTER IN TESTIMONY THEREOF, I HAVE HEREUNTO SIGNED MY NAME AND AFFIXED THE SEAL OF SAID CITY OF ROCHESTER THIS 21<sup>st</sup> DAY OF October, 1970 A.D.

Elfreda Reiter  
CITY CLERK OF THE  
CITY OF ROCHESTER, MINNESOTA

TAXES FOR THE YEAR 1970 A.D. ON LANDS DESCRIBED WITHIN ARE PAID.

Karl H. Oster  
COUNTY TREASURER

STATE OF MINNESOTA )  
COUNTY OF OLMTED ) S.S.

I HEREBY CERTIFY THAT THIS REPLAT WAS FILED IN THIS OFFICE FOR RECORD ON THIS 2 DAY OF November, 1970 A.D. AT 12 O'CLOCK P. M.

Harry H. Evans  
REGISTRAR OF DEEDS  
OLMTED COUNTY, MINNESOTA

TAXES PAID AND TRANSFER ENTERED THE 2nd DAY OF Nov., 1970 A.D.

Ray Brauning  
COUNTY AUDITOR

STATE OF ~~KANSAS~~ MISSOURI )  
COUNTY OF ~~JACKSON~~ JACKSON ) S.S.

ON THIS 26 DAY OF AUGUST, 1970 A.D. BEFORE ME A NOTARY PUBLIC IN AND FOR SAID COUNTY PERSONALLY APPEARED D. P. SCHULER AND \_\_\_\_\_ TO ME PERSONALLY KNOWN, WHO BEING EACH BY ME DULY SWORN DID SAY THAT THEY ARE RESPECTIVELY THE ATTORNEY-IN-FACT AND \_\_\_\_\_ OF THE CORPORATION NAMED IN THE FOREGOING INSTRUMENT, AND THAT THE SEAL AFFIXED TO SAID INSTRUMENT IS THE CORPORATE SEAL OF SAID CORPORATION, AND THAT SAID INSTRUMENT WAS SIGNED AND SEALED IN BEHALF OF SAID CORPORATION BY AUTHORITY OF ITS BOARD OF DIRECTORS AND D. P. SCHULER AND \_\_\_\_\_ ACKNOWLEDGE SAID INSTRUMENT TO BE THE FREE ACT AND DEED OF SAID CORPORATION.

Eulora Drawbaugh  
NOTARY PUBLIC  
JACKSON COUNTY, MISSOURI  
MY COMMISSION EXPIRES 6-23-74

STATE OF TEXAS )  
COUNTY OF DALLAS ) S.S.

ON THIS 31<sup>st</sup> DAY OF August, 1970 A.D. BEFORE ME A NOTARY PUBLIC IN AND FOR SAID COUNTY PERSONALLY APPEARED W. F. WEISBRUCH AND ROBERT C. MUCHMORE TO ME PERSONALLY KNOWN, WHO BEING EACH BY ME DULY SWORN DID SAY THAT THEY ARE RESPECTIVELY THE VICE PRESIDENT AND ASSISTANT SECRETARY OF THE CORPORATION NAMED IN THE FOREGOING INSTRUMENT, AND THAT THE SEAL AFFIXED TO SAID INSTRUMENT IS THE CORPORATE SEAL OF SAID CORPORATION, AND THAT SAID INSTRUMENT WAS SIGNED AND SEALED IN BEHALF OF SAID CORPORATION BY AUTHORITY OF ITS BOARD OF DIRECTORS AND W. F. WEISBRUCH AND ROBERT C. MUCHMORE ACKNOWLEDGE SAID INSTRUMENT TO BE THE FREE ACT AND DEED OF SAID CORPORATION.

Margaret Ann Rosdall  
NOTARY PUBLIC  
DALLAS COUNTY, TEXAS  
MY COMMISSION EXPIRES 6-1-71

STATE OF MINNESOTA )  
COUNTY OF RAMSEY ) S.S.

ON THIS 19 DAY OF August, 1970 A.D. BEFORE ME A NOTARY PUBLIC IN AND FOR SAID COUNTY PERSONALLY APPEARED COURTLAND J. SILVER AND LORRAINE M. SILVER TO ME PERSONALLY KNOWN, WHO BEING EACH BY ME DULY SWORN DID SAY THAT THEY ARE RESPECTIVELY THE PRESIDENT AND SECRETARY OF THE CORPORATION NAMED IN THE FOREGOING INSTRUMENT, AND THAT THE SEAL AFFIXED TO SAID INSTRUMENT IS THE CORPORATE SEAL OF SAID CORPORATION AND THAT SAID INSTRUMENT WAS SIGNED AND SEALED IN BEHALF OF SAID CORPORATION BY AUTHORITY OF ITS BOARD OF DIRECTORS AND COURTLAND J. SILVER AND LORRAINE M. SILVER ACKNOWLEDGE SAID INSTRUMENT TO BE THE FREE ACT AND DEED OF SAID CORPORATION.

Marlene Plumbo  
NOTARY PUBLIC  
RAMSEY COUNTY, MINNESOTA  
MY COMMISSION EXPIRES 3-1-73

I, GILBERT J. SULLIVAN, REGISTERED LAND SURVEYOR, DO HEREBY CERTIFY THAT AT THE REQUEST OF SILVER ACRES INC., A MINNESOTA CORPORATION, MOBIL OIL CORPORATION, AND THE REPUBLIC NATIONAL LIFE INSURANCE COMPANY, A CORPORATION, I HAVE SURVEYED AND REPLATTED INTO LOTS AND BLOCK AS SHOWN ON THE ACCOMPANYING PLAT ON WHICH THIS CERTIFICATE IS WRITTEN, THE FOLLOWING DESCRIBED TRACT; LOT 4, BLOCK 3 OF SILVER ACRES SUBDIVISION, ROCHESTER, MINNESOTA

AND

I FURTHER CERTIFY THAT SAID PLAT WAS MADE IN ACCORDANCE WITH THE LAWS OF THE STATE OF MINNESOTA AND ORDINANCE NO. 1558 OF THE CITY OF ROCHESTER, MINNESOTA, AND THAT SAID PLAT IS A TRUE AND CORRECT RECORD OF SURVEY AND THAT ALL DISTANCES ARE CORRECTLY SHOWN IN FEET AND DECIMALS OF FEET, THAT MONUMENTS (IRON PINS) FOR THE GUIDANCE OF FUTURE SURVEYS HAVE BEEN PLACED IN THE GROUND AS SHOWN THUS (O); THAT THE OUTSIDE BOUNDARIES ARE CORRECTLY SHOWN ON THE PLAT; THAT THERE ARE NO WETLANDS THEREON, AND THAT SAID PLAT HAS BEEN PREVIOUSLY PLATTED AS SILVER ACRES SUBDIVISION.

DATED THIS 2<sup>ND</sup> DAY OF SEPTEMBER, 1970 A.D.

Gilbert J. Sullivan  
GILBERT J. SULLIVAN REG. NO. 1207

SUBSCRIBED AND SWORN BEFORE ME A NOTARY PUBLIC THIS 2<sup>ND</sup> DAY OF SEPTEMBER, 1970 A.D.

Robert E. Toddie  
NOTARY PUBLIC  
OLMTED COUNTY, MINNESOTA  
ROBERT E. TODDIE  
My Commission Expires Feb. 17, 1976

WE, THE UNDERSIGNED, CERTIFY THAT WE ARE THE SOLE INTERESTED PARTIES IN THE TRACT OF LAND DESCRIBED IN THE FOREGOING SURVEYOR'S CERTIFICATE, WHICH IS WRITTEN ON THE PLAT ON WHICH THIS INSTRUMENT IS WRITTEN, THAT WE HAVE CAUSED THE SAME TO BE SURVEYED AND REPLATTED INTO LOTS AND BLOCK UNDER THE NAME REPLAT OF LOT 4, BLOCK 3, SILVER ACRES SUBDIVISION, ROCHESTER, MINNESOTA, AS SHOWN BY SAID REPLAT.

IN THE PRESENCE OF:

Jessie D. McPhee Courtland J. Silver  
COURTLAND J. SILVER, PRESIDENT  
SILVER ACRES, INC., A MINNESOTA CORPORATION

James B. Seaton Lorraine M. Silver  
LORRAINE M. SILVER, SECRETARY  
SILVER ACRES, INC., A MINNESOTA CORPORATION

L.M. Zeller D.P. Schuler  
D. P. SCHULER, ATTORNEY-IN-FACT  
MOBIL OIL CORPORATION

George S. Baker

One Mary Clark W.F. Weisbruch  
W. F. WEISBRUCH, VICE PRESIDENT  
REPUBLIC NATIONAL LIFE INSURANCE COMPANY, A CORPORATION

Emmalene Taylor Robert C. Muchmore  
ROBERT C. MUCHMORE, ASSISTANT SECRETARY  
REPUBLIC NATIONAL LIFE INSURANCE COMPANY, A CORPORATION