


SUNNYDALE No. TWO

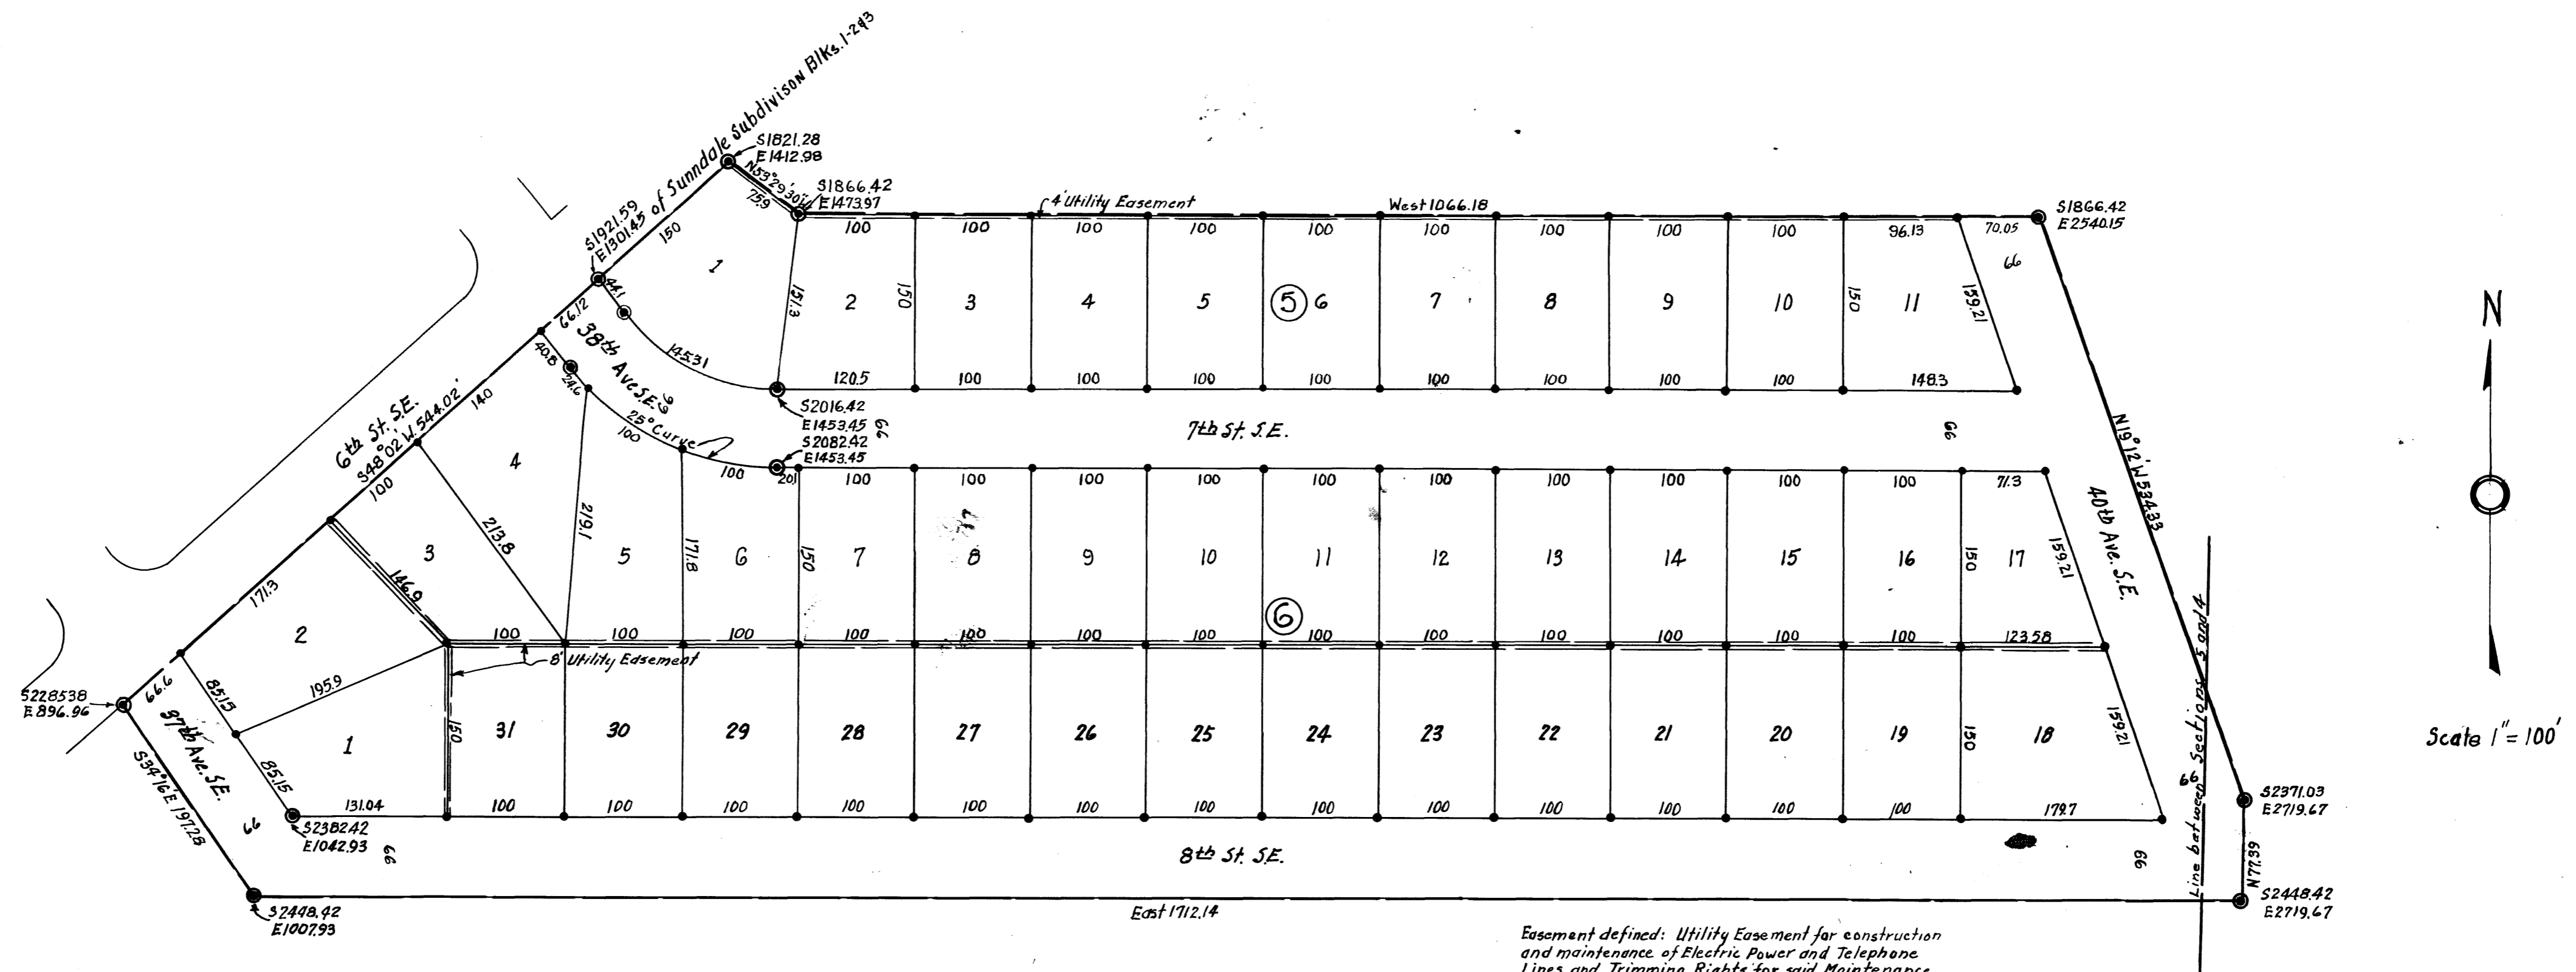

SURVEYOR'S CERTIFICATE

I Henry M. Kalb Registered Land Surveyor, do hereby certify that the request of Robert J. Thompson and Louise R. Thompson (his wife) owners of the following described real estate hereinafter described, that I have surveyed platted into Lots, Blocks, Streets and Public Utility Easements as shown on the accompanying plat on which this certificate is which written and which shall be known and designated as, "SUNNYDALE No. TWO" the following described tract: that part of the NE 1/4 Section 5 T.106N R.13W and that part of the NW 1/4 Section 4 T.106N R.13W described as follows: commencing at coordinate point S1921.59 E1301.42 of Sundale Subdivision Blocks 1-2 and 3, thence S 48° 02' W 544.02 ft to coordinate point S2285.38 E 896.96, thence S 34° 16' E 197.28 ft to coordinate point S2448.42 E1007.53, thence due east 1712.14 ft to coordinate point S2448.42 E2719.67, thence due north 77.39 ft to coordinate point S2371.03 E2719.67, thence N 19° 12' W 534.33 ft to coordinate point S1866.42 E2540.15, thence due west 1066.18 ft to coordinate point S1866.42 E1473.97, thence N 53° 29' 30" W 78.9 ft to coordinate point S1821.28 E1412.98, thence S 48° 02' W 150 ft to point of beginning. And I further certify that the accompanying plat is a correct record and representation of the survey; that all distances are correctly shown in feet and decimals of feet; that monuments for guidance of further surveys have been correctly placed in the places designated thus (C) that the outside boundaries are correctly shown on the plat; that said land has not here to fore been platted, and that there no wet lands thereon.

Dated May 23, 1955

Henry M. Kalb
Henry M. Kalb Registered Land Surveyor No. 2151

Subscribed and sworn to before me, a Notary Public, this 23rd day of May, 1955

Evelyn D. Kruger
Notary Public, Olmsted County, Minnesota.
My commission expires Nov. 18, 1956

DEDICATION

We the undersigned Robert J. Thompson and Louise R. Thompson, (his wife) do hereby certify that we are the owners of the Lands described in the foregoing Surveyor's Certificate, that we have caused the same to be surveyed and platted under the name of "SUNNYDALE No. TWO", as shown on the accompanying plat, and that we do hereby dedicate to the Public, for Public use Forever, the Streets shown thereon.

Dated at Rochester, Minnesota, this 23rd day of May, 1955

In the presence of:

W. M. Roberts
Ralph E. Hanson

Robert J. Thompson
Louise R. Thompson

State of Minnesota ss.
County of Olmsted

On this 23rd day of May 1955 before me a Notary Public, within and for said County, personally appeared Robert J. Thompson and Louise R. Thompson, (his wife) to me known to be the persons described in, and who executed the foregoing instrument, and acknowledged that they executed the same as their free act and deed.

Howard E. West - Howard E. West
Notary Public, Olmsted County, Minn.
My commission expires Oct 31 1959

Easement defined: Utility Easement for construction and maintenance of Electric Power and Telephone Lines and Trimming Rights for said Maintenance.
Boundary Line Shown thus _____

We the members of the Town Board of Supervisors for Marion Township, Olmsted County, Minnesota, do hereby certify that we have approved the accompanying plat in testimony thereof we have signed our names this 23rd day of May, 1955, and that we are Marion Township Planning Commission.

Chairman Walt Pearson
Supervisor Paul Gulow
Supervisor Cleo Daniels

I hereby approve the accompanying plat as to Water Supply and Sewage Disposal.

Engineer Samuel B. Allen, County Sanitarian
Rochester Olmsted County Health Unit.

State of Minnesota, ss.
County of Olmsted.

I, Frances L. Underleak, County Auditor of the County of Olmsted and State of Minnesota, do hereby certify that on the 23rd day of May, 1955 the accompany plat was duly approved by the Board of County Commissioners of said County of Olmsted, and State of Minnesota. In testimony thereof I have signed my name and affixed the seal of said County, this 23rd day of May, 1955.

County Auditor Frances L. Underleak
By Rayl B. Pearson Deputy

Taxes paid for the year 1954
County Treasurer Herl W. Steer

Taxes paid and transferred entered this 23rd day of May, 1955.

County Auditor Frances L. Underleak

State of Minnesota, ss.
County of Olmsted.
Filed for record this 27th day of May 1955 A.D. at 10:44 o'clock.
Instrument No. 2382

Register of Deeds Jane Moore
REGISTRAR OF TITLES