


BROOKSIDE ACRES.

SCALE 1 INCH = 100 FEET.
1956.

John J. Kerr COUNTY SURVEYOR.
REGISTERED LAND SURVEYOR NO. 238.

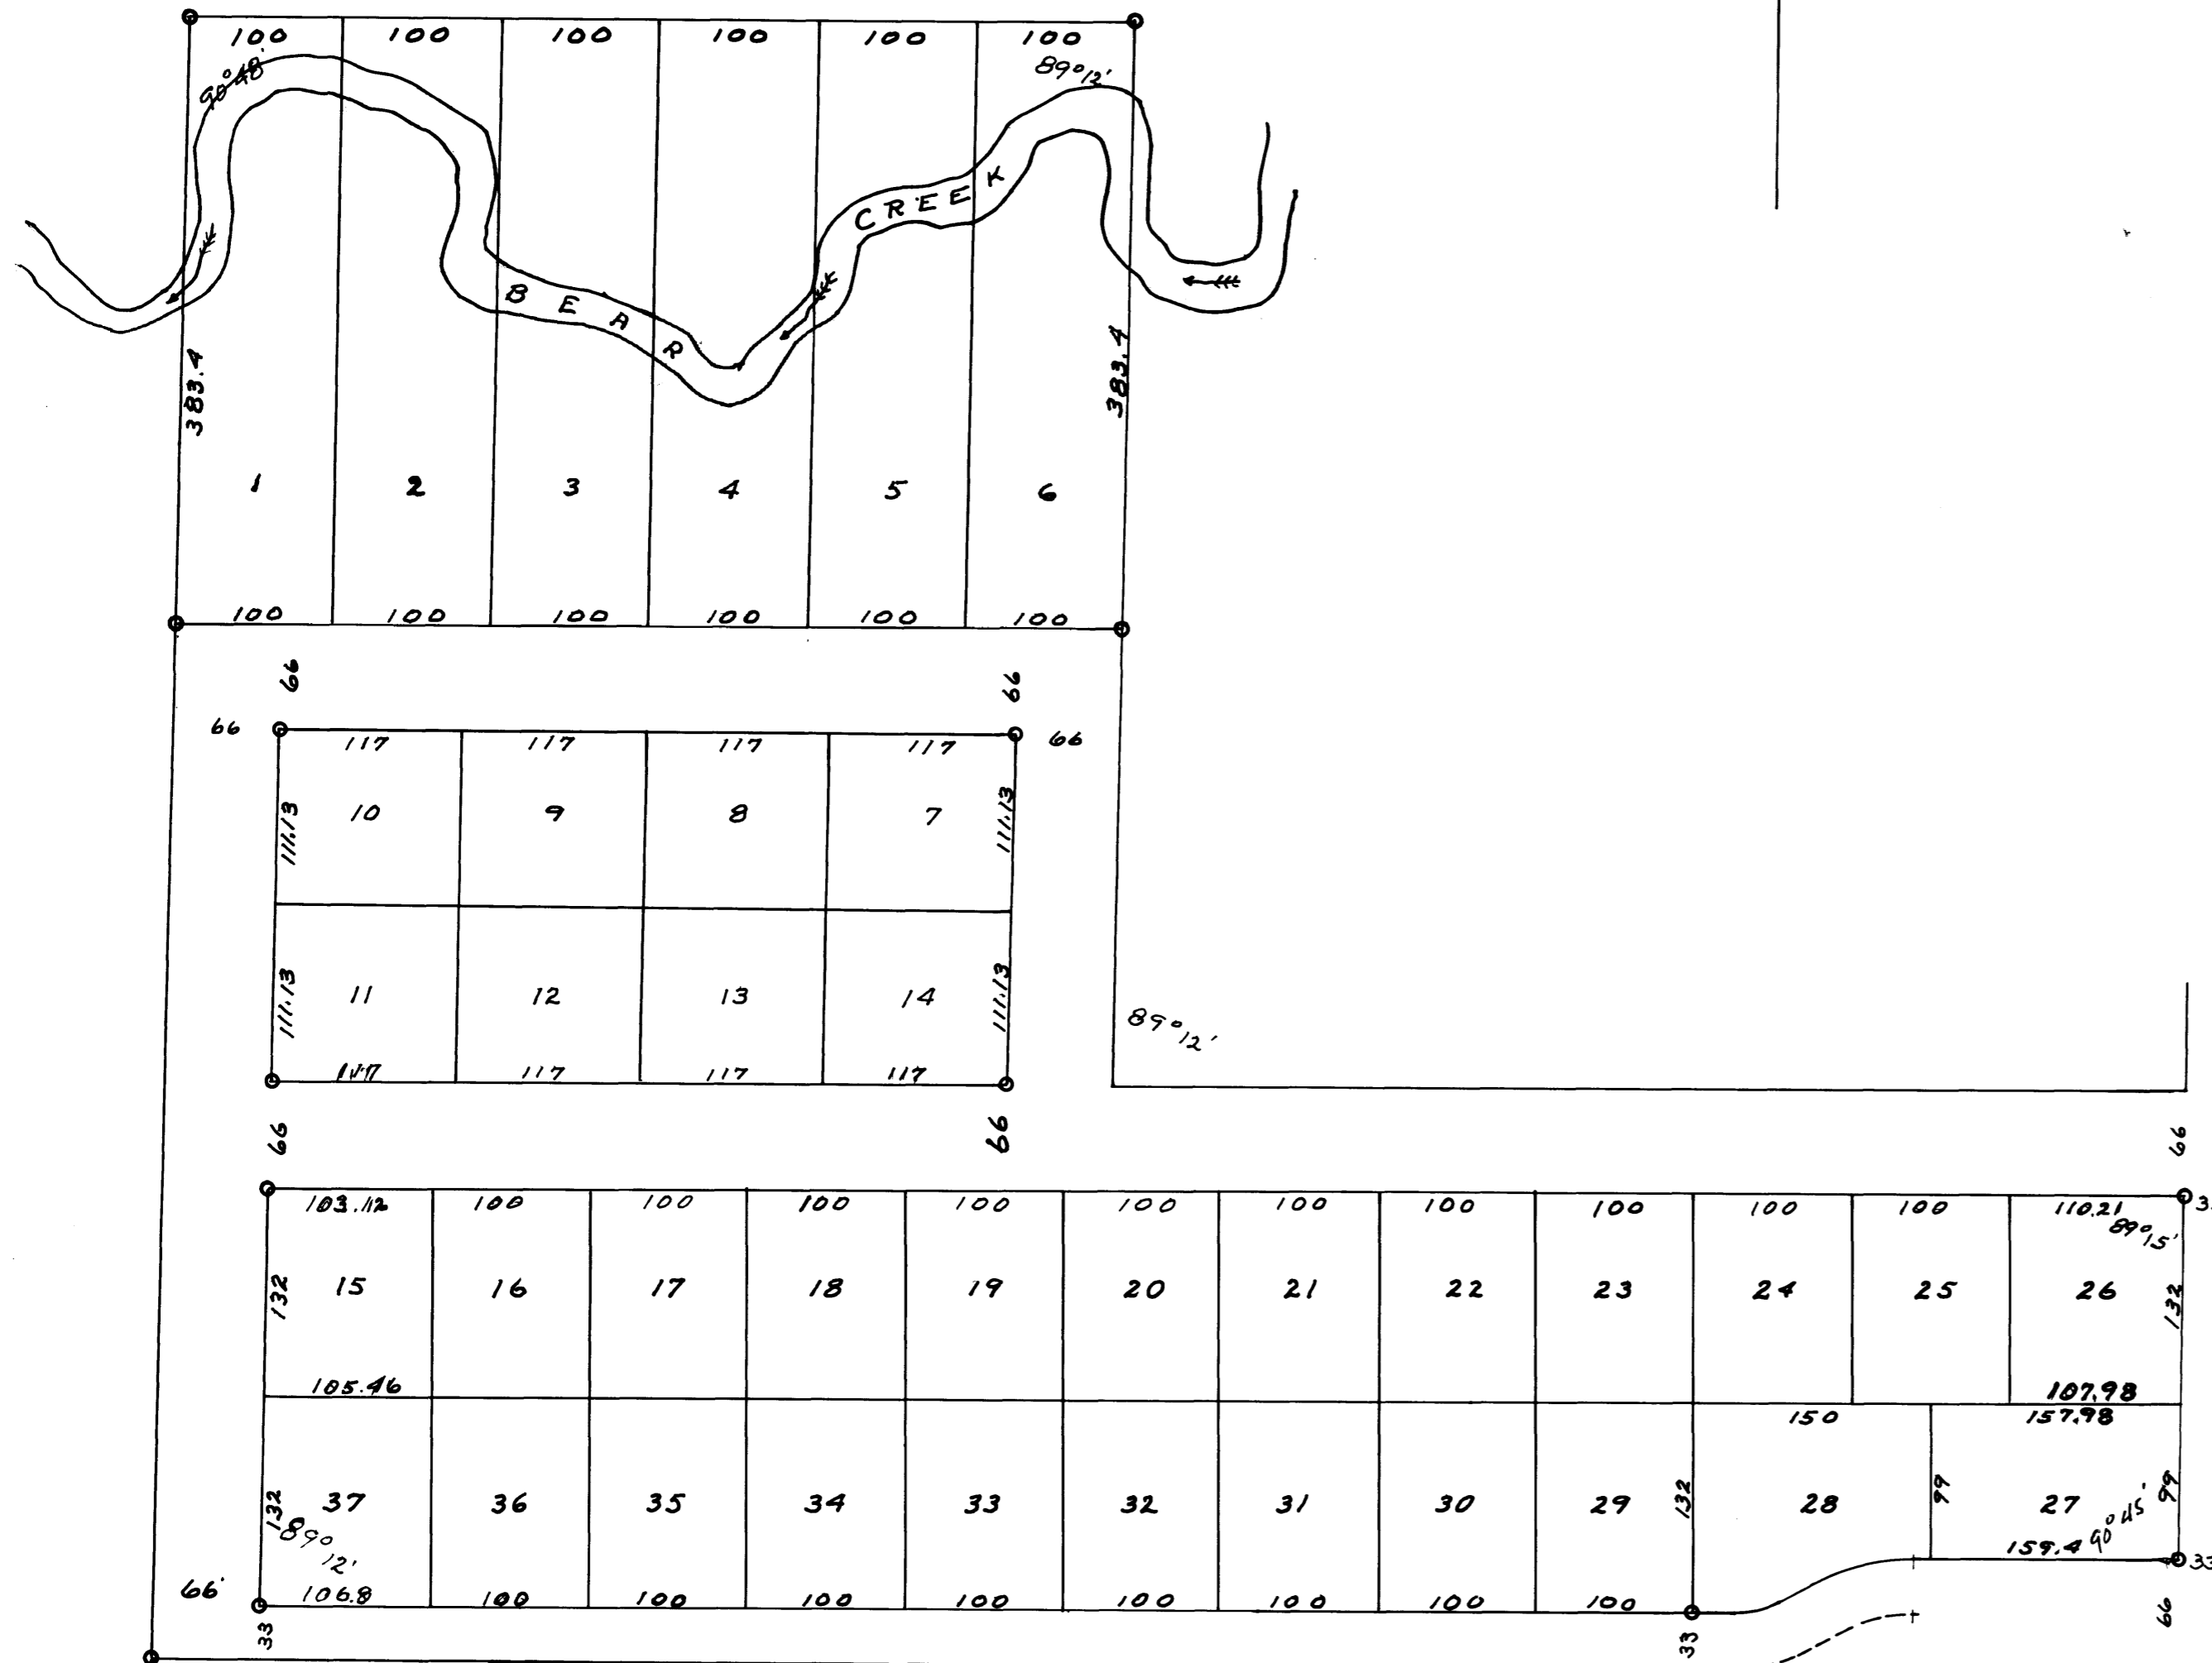

TOINTON PROPERTY.

APPROVED THIS 19th DAY OF September 1956.
BOARD OF SUPERVISORS MARION TOWNSHIP.

CHAIRMAN.

SUPERVISOR.

SUPERVISOR.

APPROVED AS TO WATER SUPPLY AND SEWAGE DISPOSAL

Thomas H. Hall ENGINEER.
ROCHESTER OLMDSTED COUNTY HEALTH UNIT.
Reg. No. 2608

SURVEYORS CERTIFICATE.

STATE OF MINNESOTA,
COUNTY OF OLMDSTED, S. S.
I, JOHN J. KERR DO HEREBY CERTIFY THAT AT THE REQUEST OF MAGNUS LOBLAND AND JULIA LOBLAND (HIS WIFE) OWNERS OF THE FOLLOWING DESCRIBED LANDS: THAT PART OF THE NORTHEAST 1/4 OF THE SOUTHWEST 1/4 OF SECTION 9 TOWNSHIP 106 NORTH OF RANGE 13 WEST IN OLMDSTED COUNTY, MINNESOTA AS FOLLOWS, COMMENCING AT THE SOUTHWEST CORNER OF THE SAID NORTHEAST 1/4 FOR A PLACE OF BEGINNING AND RUNNING THENCE WEST ALONG THE SOUTH LINE OF THE SAID NORTHEAST 1/4 TO THE SOUTHWEST CORNER THEREOF, THENCE NORTH ALONG THE WEST LINE OF SAID NORTHEAST 1/4 A DISTANCE OF 1034.66 FEET, THENCE EAST PARALLEL WITH THE SOUTH LINE OF SAID NORTHEAST 1/4 A DISTANCE OF 600 FEET, THENCE SOUTH PARALLEL WITH THE WEST LINE OF SAID NORTHEAST 1/4 A DISTANCE OF 671.66 FEET, THENCE EAST PARALLEL WITH THE SOUTH LINE OF SAID NORTHEAST 1/4 TO THE EAST LINE OF SAID SECTION, THENCE SOUTH ALONG THE EAST LINE OF SAID SECTION A DISTANCE OF 363 FEET TO THE PLACE OF BEGINNING, I HAVE SURVEYED AND PLATTED SAID LANDS INTO LOTS, STREETS AND AVENUES SUCH SUBDIVISION TO BE KNOWN AND DESIGNATED AS "BROOKSIDE ACRES" I FURTHER CERTIFY THAT THE ACCOMPANYING PLAT IS A TRUE REPRESENTATION OF SAID SURVEY AS MADE, THAT MEASUREMENTS ARE SHOWN IN FEET AND DECIMALS OF A FOOT, THAT MONUMENTS FOR THE GUIDANCE OF FUTURE SURVEYS HAVE BEEN PLACED IN THE GROUND AT THE LOCATIONS MARKED THUS ● AND DESCRIBED, THAT THERE ARE NO WET LANDS THEREON EXCEPT AS SHOWN ON THE PLAT, THAT SAID LANDS HAVE NOT HITHERTO BEEN PLATTED OR SUBDIVIDED AND THAT ANGLES OF ENCLOSURE ARE SHOWN. DATED THIS 30th DAY OF AUGUST 1956.

John J. Kerr COUNTY SURVEYOR.
REGISTERED LAND SURVEYOR NO. 238.

SUBSCRIBED AND SWORN TO BEFORE ME A NOTARY PUBLIC THIS 30th DAY OF AUGUST 1956.

Oliver F. Schneider NOTARY PUBLIC, OLMDSTED COUNTY, MINNESOTA.
MY COMMISSION EXPIRES Aug. 17 1958

DEDICATION.

WE THE UNDERSIGNED MAGNUS LOBLAND AND JULIA LOBLAND (HIS WIFE) DO HEREBY CERTIFY THAT WE ARE THE OWNERS OF THE LANDS DESCRIBED IN THE ABOVE SURVEYORS CERTIFICATE, THAT WE HAVE CAUSED THE SAME TO BE SURVEYED AND PLATTED INTO LOTS, STREETS AND AVENUES SUCH SUBDIVISION TO BE KNOWN AND DESIGNATED AS "BROOKSIDE ACRES" AS SHOWN ON THE ACCOMPANYING PLAT, THAT WE DO FOR OURSELVES OUR HEIRS, ADMINISTRATORS, EXECUTORS AND ASSIGNS HEREBY GRANT AND DEDICATE THE STREETS AND AVENUES AS SHOWN TO THE PUBLIC USE AS SUCH FOREVER. IN TESTIMONY WHEREOF WE HAVE SET OUR HANDS AND SEALS THIS 18th DAY OF October 1956.

Marion Underleaf WITNESS.
John J. Kerr WITNESS.

Magnus Lobland
Julia B. Lobland

STATE OF MINNESOTA,
COUNTY OF OLMDSTED, S. S.

ON THIS 18th DAY OF October 1956 BEFORE ME A NOTARY PUBLIC WITHIN AND FOR SAID COUNTY AND STATE PERSONALLY APPEARED MAGNUS LOBLAND AND JULIA LOBLAND (HIS WIFE) TO ME KNOWN TO BE THE PERSONS DESCRIBED IN AND WHO EXECUTED THE FOREGOING INSTRUMENT AND ACKNOWLEDGED THAT THEY EXECUTED THE SAME AS THEIR FREE ACT AND DEED.

W. S. Carter NOTARY PUBLIC, OLMDSTED COUNTY, MINNESOTA.
MY COMMISSION EXPIRES Aug. 8 1962

STATE OF MINNESOTA,
COUNTY OF OLMDSTED, S. S.

I, FRANCES L. UNDERLEAF COUNTY AUDITOR IN AND FOR SAID COUNTY DO HEREBY CERTIFY THAT THE PLAT ATTACHED WAS DULY APPROVED BY THE BOARD OF COUNTY COMMISSIONERS AT A MEETING HELD ON THIS 30th DAY OF August 1956, IN TESTIMONY WHEREOF I HAVE SIGNED MY NAME AND AFFIXED THE SEAL OF SAID COUNTY THIS 22nd DAY OF October A.D. 1956.

Frances L. Underleaf COUNTY AUDITOR.

TAXES PAID FOR THE YEAR OF 1955

Karl H. Peterson COUNTY TREASURER.

TAXES PAID AND TRANSFER ENTERED THIS 22nd DAY OF October, A.D. 1956

Frances L. Underleaf COUNTY AUDITOR.

STATE OF MINNESOTA,
COUNTY OF OLMDSTED, S. S.

FILED FOR RECORD THIS 22nd DAY OF October A.D. 1956. AT 4:30 O-CLOCK P. M.
AND RECORDED IN BOOK OF PLATS , , , , PAGE

Thomas H. Hall REGISTER OF DEEDS.