
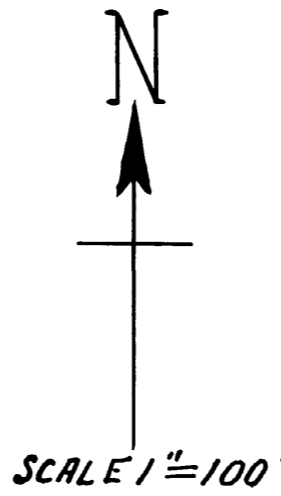


MORRIS'S FIRST SUBDIVISION. OLMSTED COUNTY MINNESOTA. MONUMENTS SHOWN THUS SUBDIVISION BOUNDARY THUS 1956.

John J. Kerr COUNTY SURVEYOR. REGISTERED LAND SURVEYOR NO. 238.

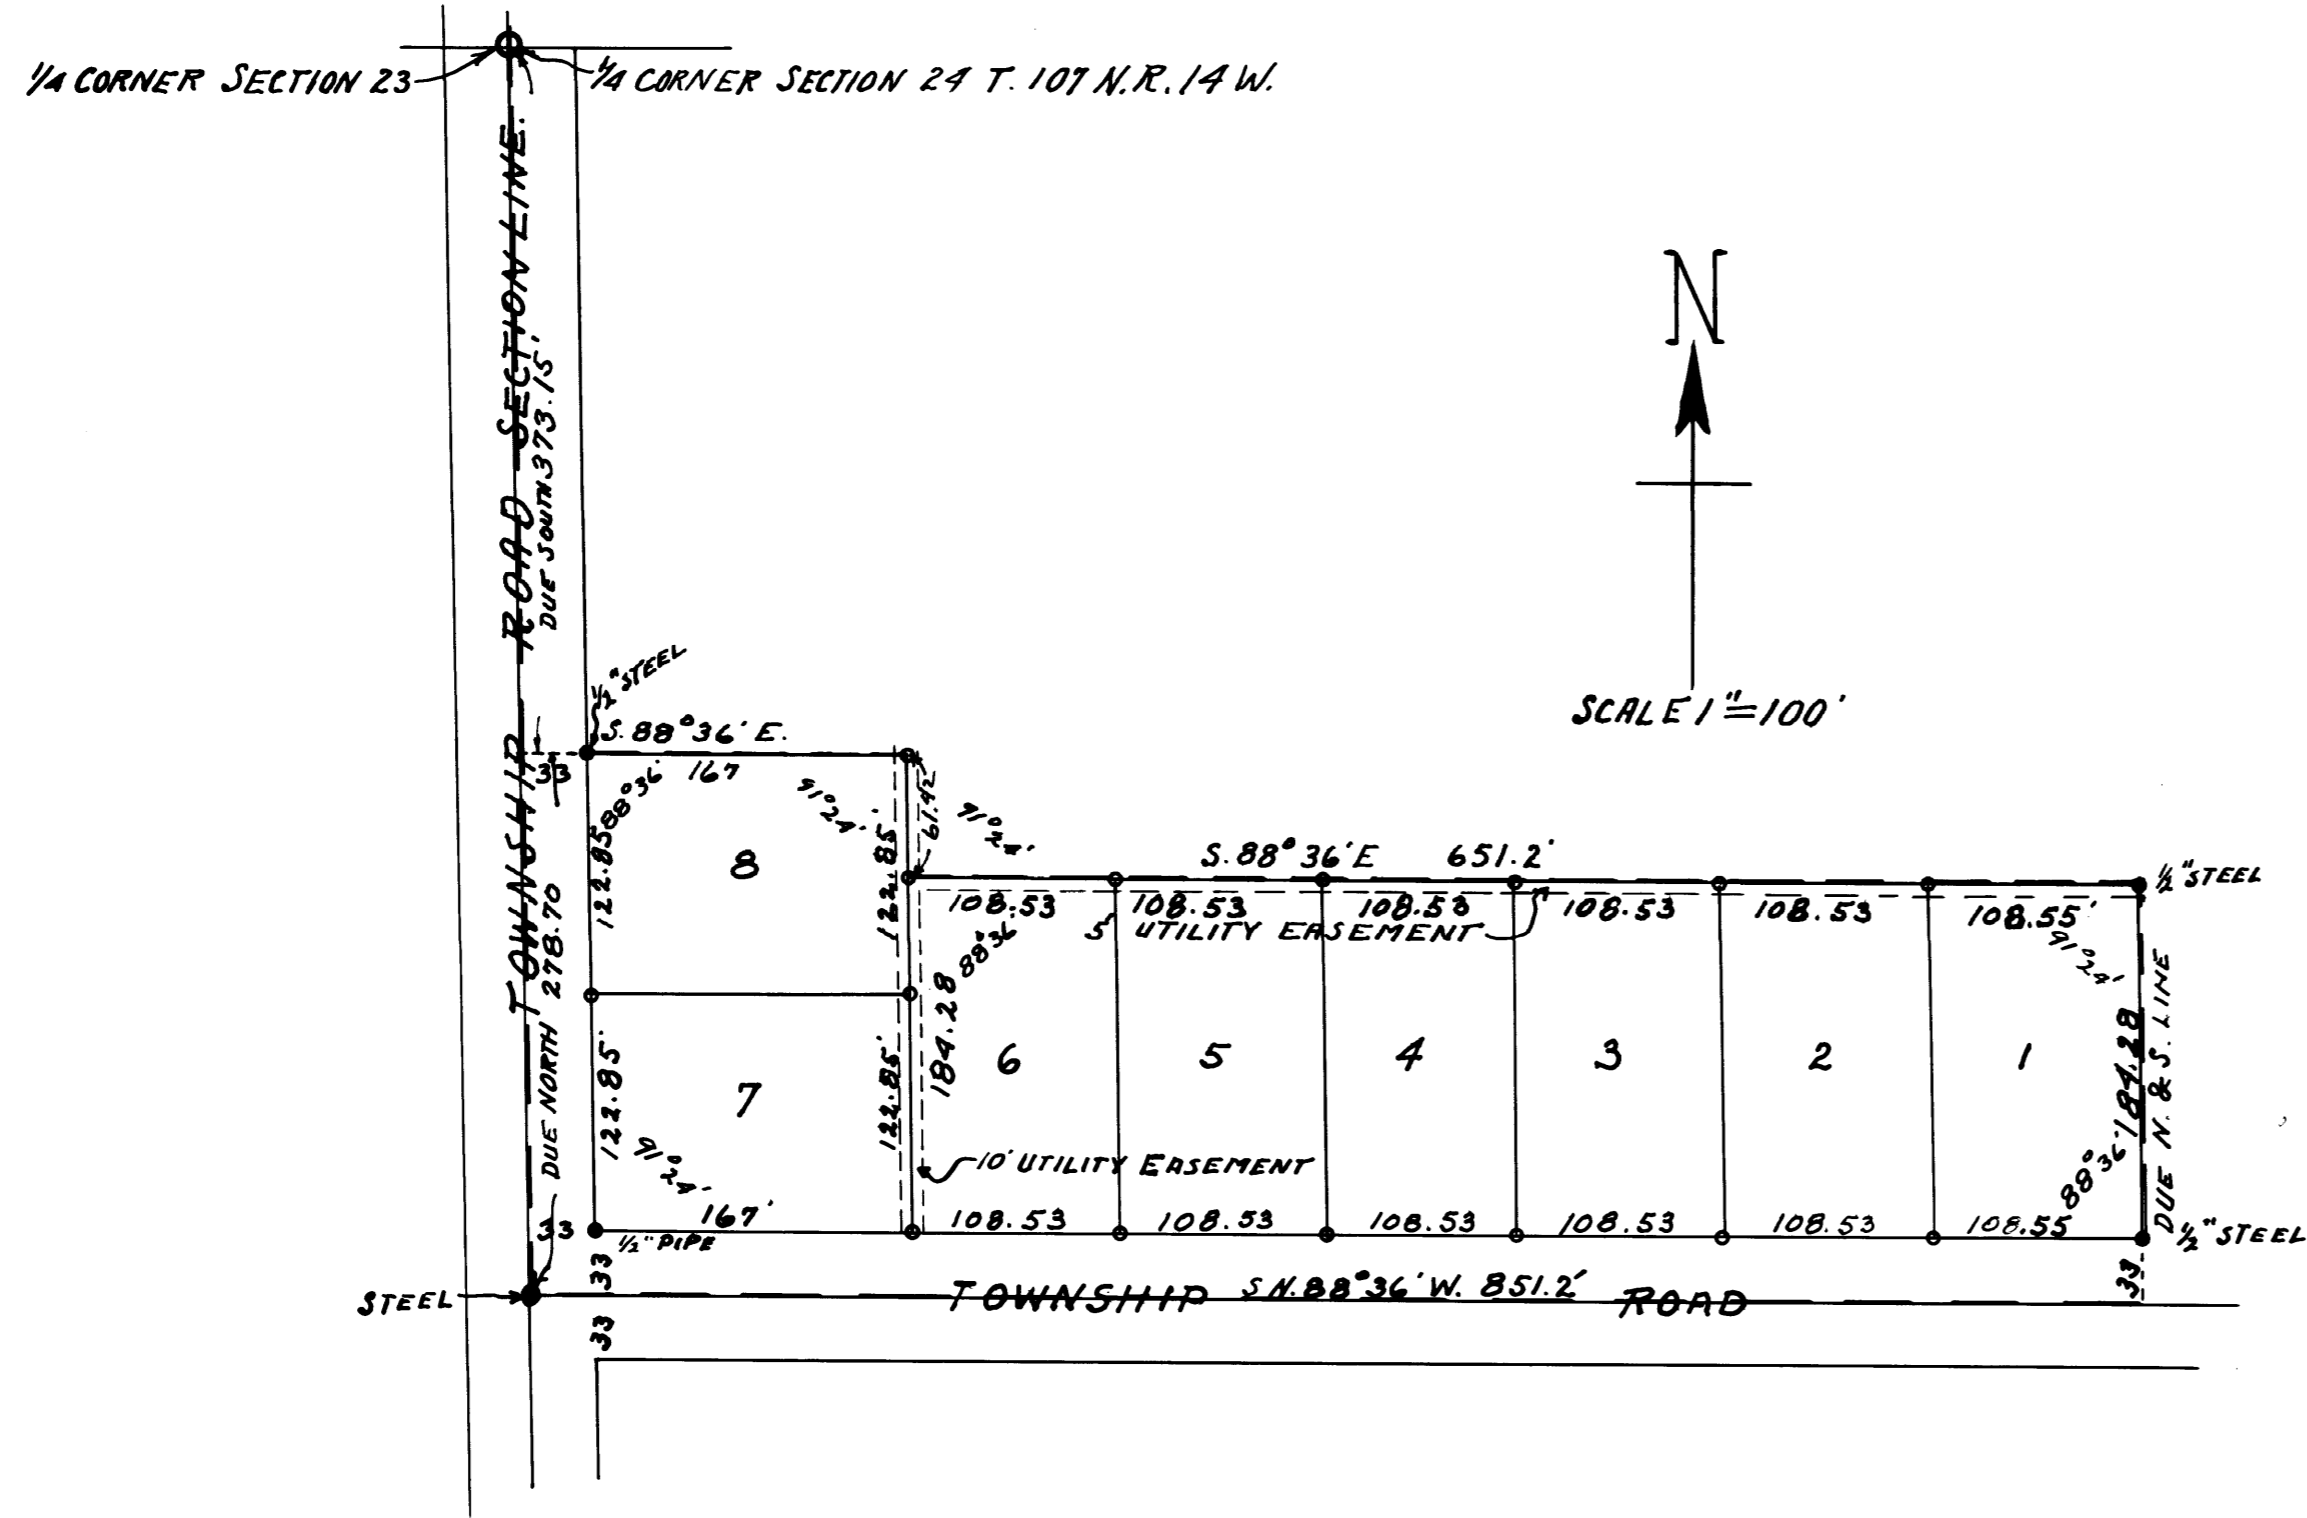

UTILITY EASEMENT DEFINED. THE RIGHT TO CONSTRUCT AND MAINTAIN ELECTRIC POWER LINES OR TELEPHONE LINES. TRIMMING RIGHTS GRANTED.

APPROVED THIS 9th DAY OF April, A.D. 1956. COUNTY PLANNING COMMISSION.

By Dr. Charles Seward CHAIRMAN.

APPROVED AS TO WATER SUPPLY AND SEWAGE DISPOSAL BY THE COUNTY BOARD OF HEALTH, OLMSTED COUNTY, MINNESOTA. THIS 2nd DAY OF APRIL, A.D. 1956.

Thomas B. Hall ENGINEER.

APPROVED THIS 9th DAY OF APRIL, A.D. 1956. BOARD OF SUPERVISORS, CASCADE TOWNSHIP, OLMSTED COUNTY, MINNESOTA.

Clarence Postier CHAIRMAN.

James Dodge SUPERVISOR.

--- SUPERVISOR.

SURVEYORS CERTIFICATE.

STATE OF MINNESOTA. COUNTY OF OLMSTED, S. S. I, JOHN J. KERR DO HEREBY CERTIFY THAT AT THE REQUEST OF ARTHUR E. MORRIS AND EMMA H. MORRIS (HIS WIFE) OWNERS OF THE FOLLOWING DESCRIBED LANDS...

John J. Kerr COUNTY SURVEYOR. REGISTERED LAND SURVEYOR NO. 238.

SUBSCRIBED AND SWORN TO BEFORE ME THIS 29th DAY OF March, A.D. 1956.

Anna M. Drazos NOTARY PUBLIC, OLMSTED COUNTY, MINNESOTA. MY COMMISSION EXPIRES June 15, 1959.

DEDICATION.

WE THE UNDERSIGNED ARTHUR E. MORRIS AND EMMA H. MORRIS (HIS WIFE) DO HEREBY CERTIFY THAT WE ARE THE OWNERS OF THE LANDS DESCRIBED IN THE ABOVE SURVEYORS CERTIFICATE. THAT WE HAVE CAUSED THE SAME TO BE SURVEYED AND PLATTED INTO LOTS AND PUBLIC ROADS...

Witness signatures and names.

STATE OF CALIFORNIA, COUNTY OF SACRAMENTO, S. S.

ON THIS 5th DAY OF April, A.D. 1956 BEFORE ME A NOTARY PUBLIC WITHIN AND FOR SAID COUNTY AND STATE PERSONALLY APPEARED ARTHUR E. MORRIS AND EMMA H. MORRIS (HIS WIFE) TO ME KNOWN TO BE THE PERSONS DESCRIBED IN AND WHO EXECUTED THE FOREGOING INSTRUMENT AND ACKNOWLEDGED THAT THEY EXECUTED THE SAME AS THEIR FREE ACT AND DEED.

Notary signature and name: Notary Public, Sacramento County, California. My Commission Expires 19...

STATE OF MINNESOTA, COUNTY OF OLMSTED, S. S.

I, FRANCES L. UNDERLEAK COUNTY AUDITOR IN AND FOR SAID COUNTY DO HEREBY CERTIFY THAT THE ATTACHED PLAT WAS DULY APPROVED BY THE BOARD OF COUNTY COMMISSIONERS AT A MEETING HELD ON THIS 10th DAY OF April, 1956. IN TESTIMONY WHEREOF I HAVE SIGNED MY NAME AND AFFIXED THE SEAL OF SAID COUNTY THIS 10th DAY OF April, A.D. 1956.

Frances L. Underleak - COUNTY AUDITOR.

TAXES PAID FOR THE YEAR OF 1955.

Kare A. Postier COUNTY TREASURER.

TAXES PAID AND TRANSFER ENTERED THIS 12th DAY OF April, A.D. 1956.

Frances L. Underleak COUNTY AUDITOR.

STATE OF MINNESOTA, COUNTY OF OLMSTED, S. S.

FILED FOR RECORD THIS 15th DAY OF April, A.D. 1956 AT 11:40-CLOCK P.M. AND RECORDED IN BOOK OF PLATS PAGE...

Register of Deeds signature.