


DRESBACH'S ADDITION.

John J. Kerr COUNTY SURVEYOR.
REGISTERED LAND SURVEYOR No. 238.

BOUNDARIES SHOWN THUS
MONUMENTS SHOWN THUS
MEASUREMENTS IN FEET AND DECIMALS
SCALE 1"=50'
SURVEYED JULY 1949.

7TH STREET SOUTHWEST

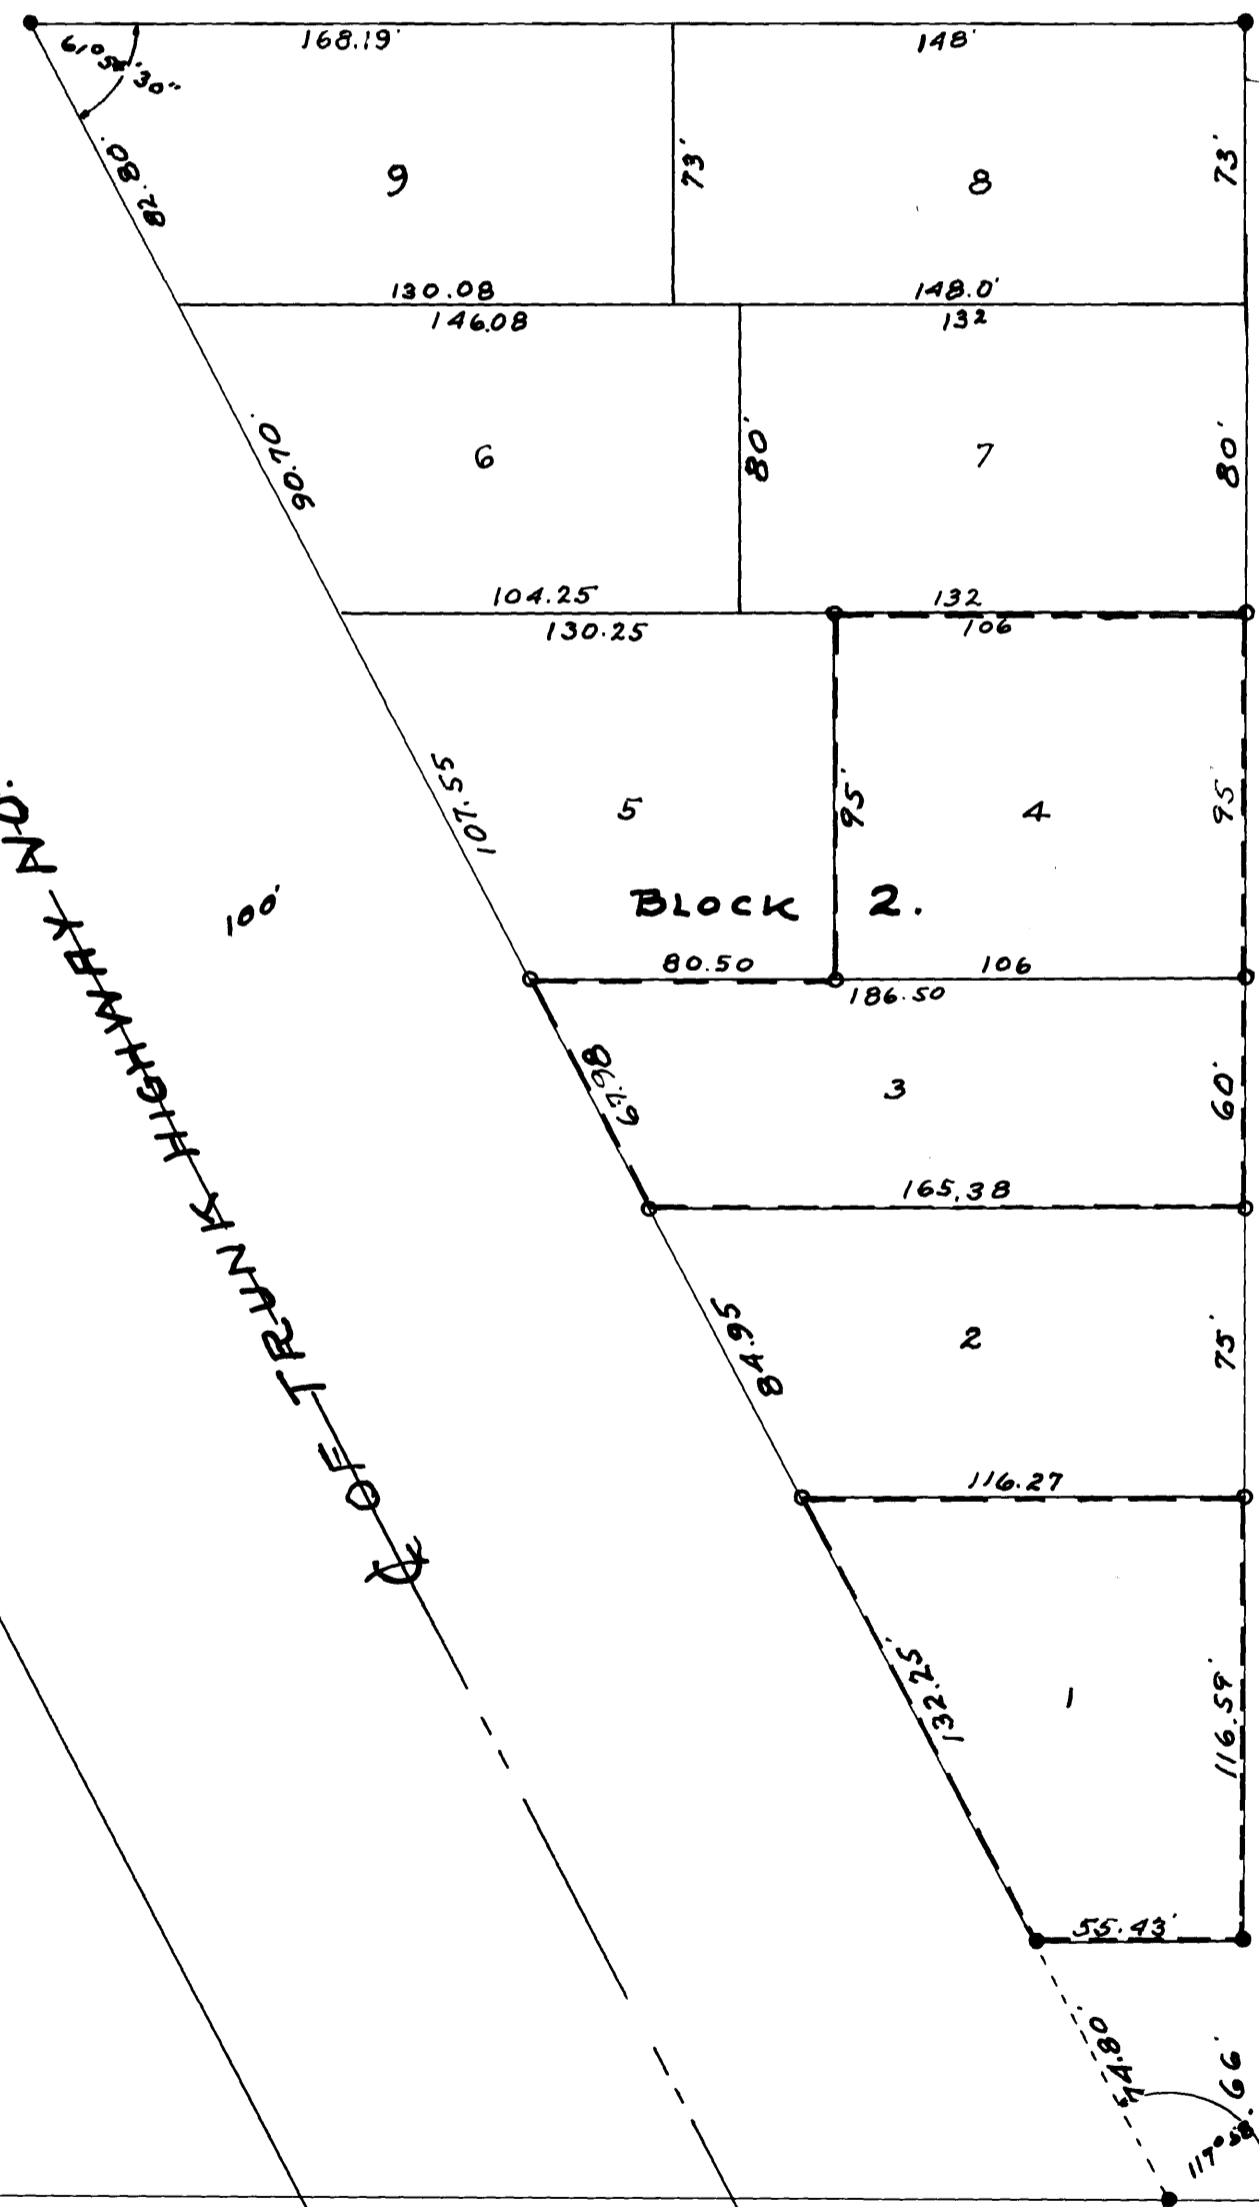

15TH AVENUE SOUTHWEST

14TH AVENUE SOUTHWEST.

SURVEYORS CERTIFICATE.

I, John J. Kerr do hereby certify that at the request of Mary T. Dresbach, E.J. Armit and Gaby Marie Armit (his wife), I have prepared a plat of DRESBACH'S ADDITION, as recorded in the Office of Register of Deeds in Olmsted County, Minnesota, and approved by the Board of County Commissioners of Olmsted County on the 10TH Day of August 1949, that I have outlined lots 1 and 4 in block 1 and lots 1, 3 and 4 in block 2 on said plat, and that the attached plat is a true copy of the plat of record.

John J. Kerr County Surveyor.
Registered Land Surveyor No. 238.

State of Minnesota,
County of Olmsted, S.S.

We, the undersigned Mary T. Dresbach (widow), E.J. Armit and Gaby Marie Armit (his wife) do hereby certify that we are the owners of the above described lands, that we have caused the attached plat to be made, and that the roads or streets as shown are dedicated to the public use as such forever.

.....Witness.....
Mary T. Dresbach.
.....Witness.....
E. J. Armit.
.....Witness.....
Gaby Marie Armit.

State of Minnesota,
County of Olmsted, S.S.

On this Day of A.D. 1952 Before me a Notary Public within and for said County and State, personally appeared Mary T. Dresbach (widow) E. J. Armit and Gaby Marie Armit (his wife), to me known to be the persons described in and who executed the foregoing instrument and acknowledged that they executed the same as their free act and deed.

Notary Public, Olmsted County, Minnesota.
My Commission expires 195..

State of Minnesota,
County of Olmsted,
City of Rochester, S. S.

I, F. R. Finch City Clerk in and for said City of Rochester, do hereby certify that on this Day of A.D. 1952 the accompanying plat was duly approved by the Common Council of the City of Rochester, in testimony whereof I have here-un-to set my hand and affixed the seal of said City, This Day of A.D. 1952.

F. R. Finch
City Clerk.