


Explanation—That part of Rochester which lies North of the center of Zombro Street, comprises the South East Quarter No Thirty Five Township No 107 North, of Range 14 West; and that part lying South of the center of Zombro Street, comprises the North East Quarter of Section No Two Township 106 North of Range 14 West— The Streets are laid parallel to, or at right angles with the Township Line— They are Seventy five feet wide except Broadway and Zombro Streets which are each 100 feet, Main Street which is 95, College Street which is 90, Crescent Street and that portion of Liberty Street North of the South side of 9th Street, which are each 65 feet wide Rochester Street, which is 49½ feet wide— Carver Street, which is 41 feet wide and Dubuque Street which is 33 feet wide.— The Alleys are each 18 feet wide, except the Alleys in Block No 75 which are each 15 feet wide. Blocks are numbered in large figures in blue ink— Lots are numbered in small figures in blue ink, and their dimensions are given in small figures in red ink— The positions of stones are marked thus ●; and their dimensions in inches are given in Red ink. 10th Street narrows on the North side from Crescent St. to 50 feet wide on the East side of Liberty Street

Robert P. Mooers, Surveyor.

MAP OF ROCHESTER.

OLMSTEAD CO MINNESOTA

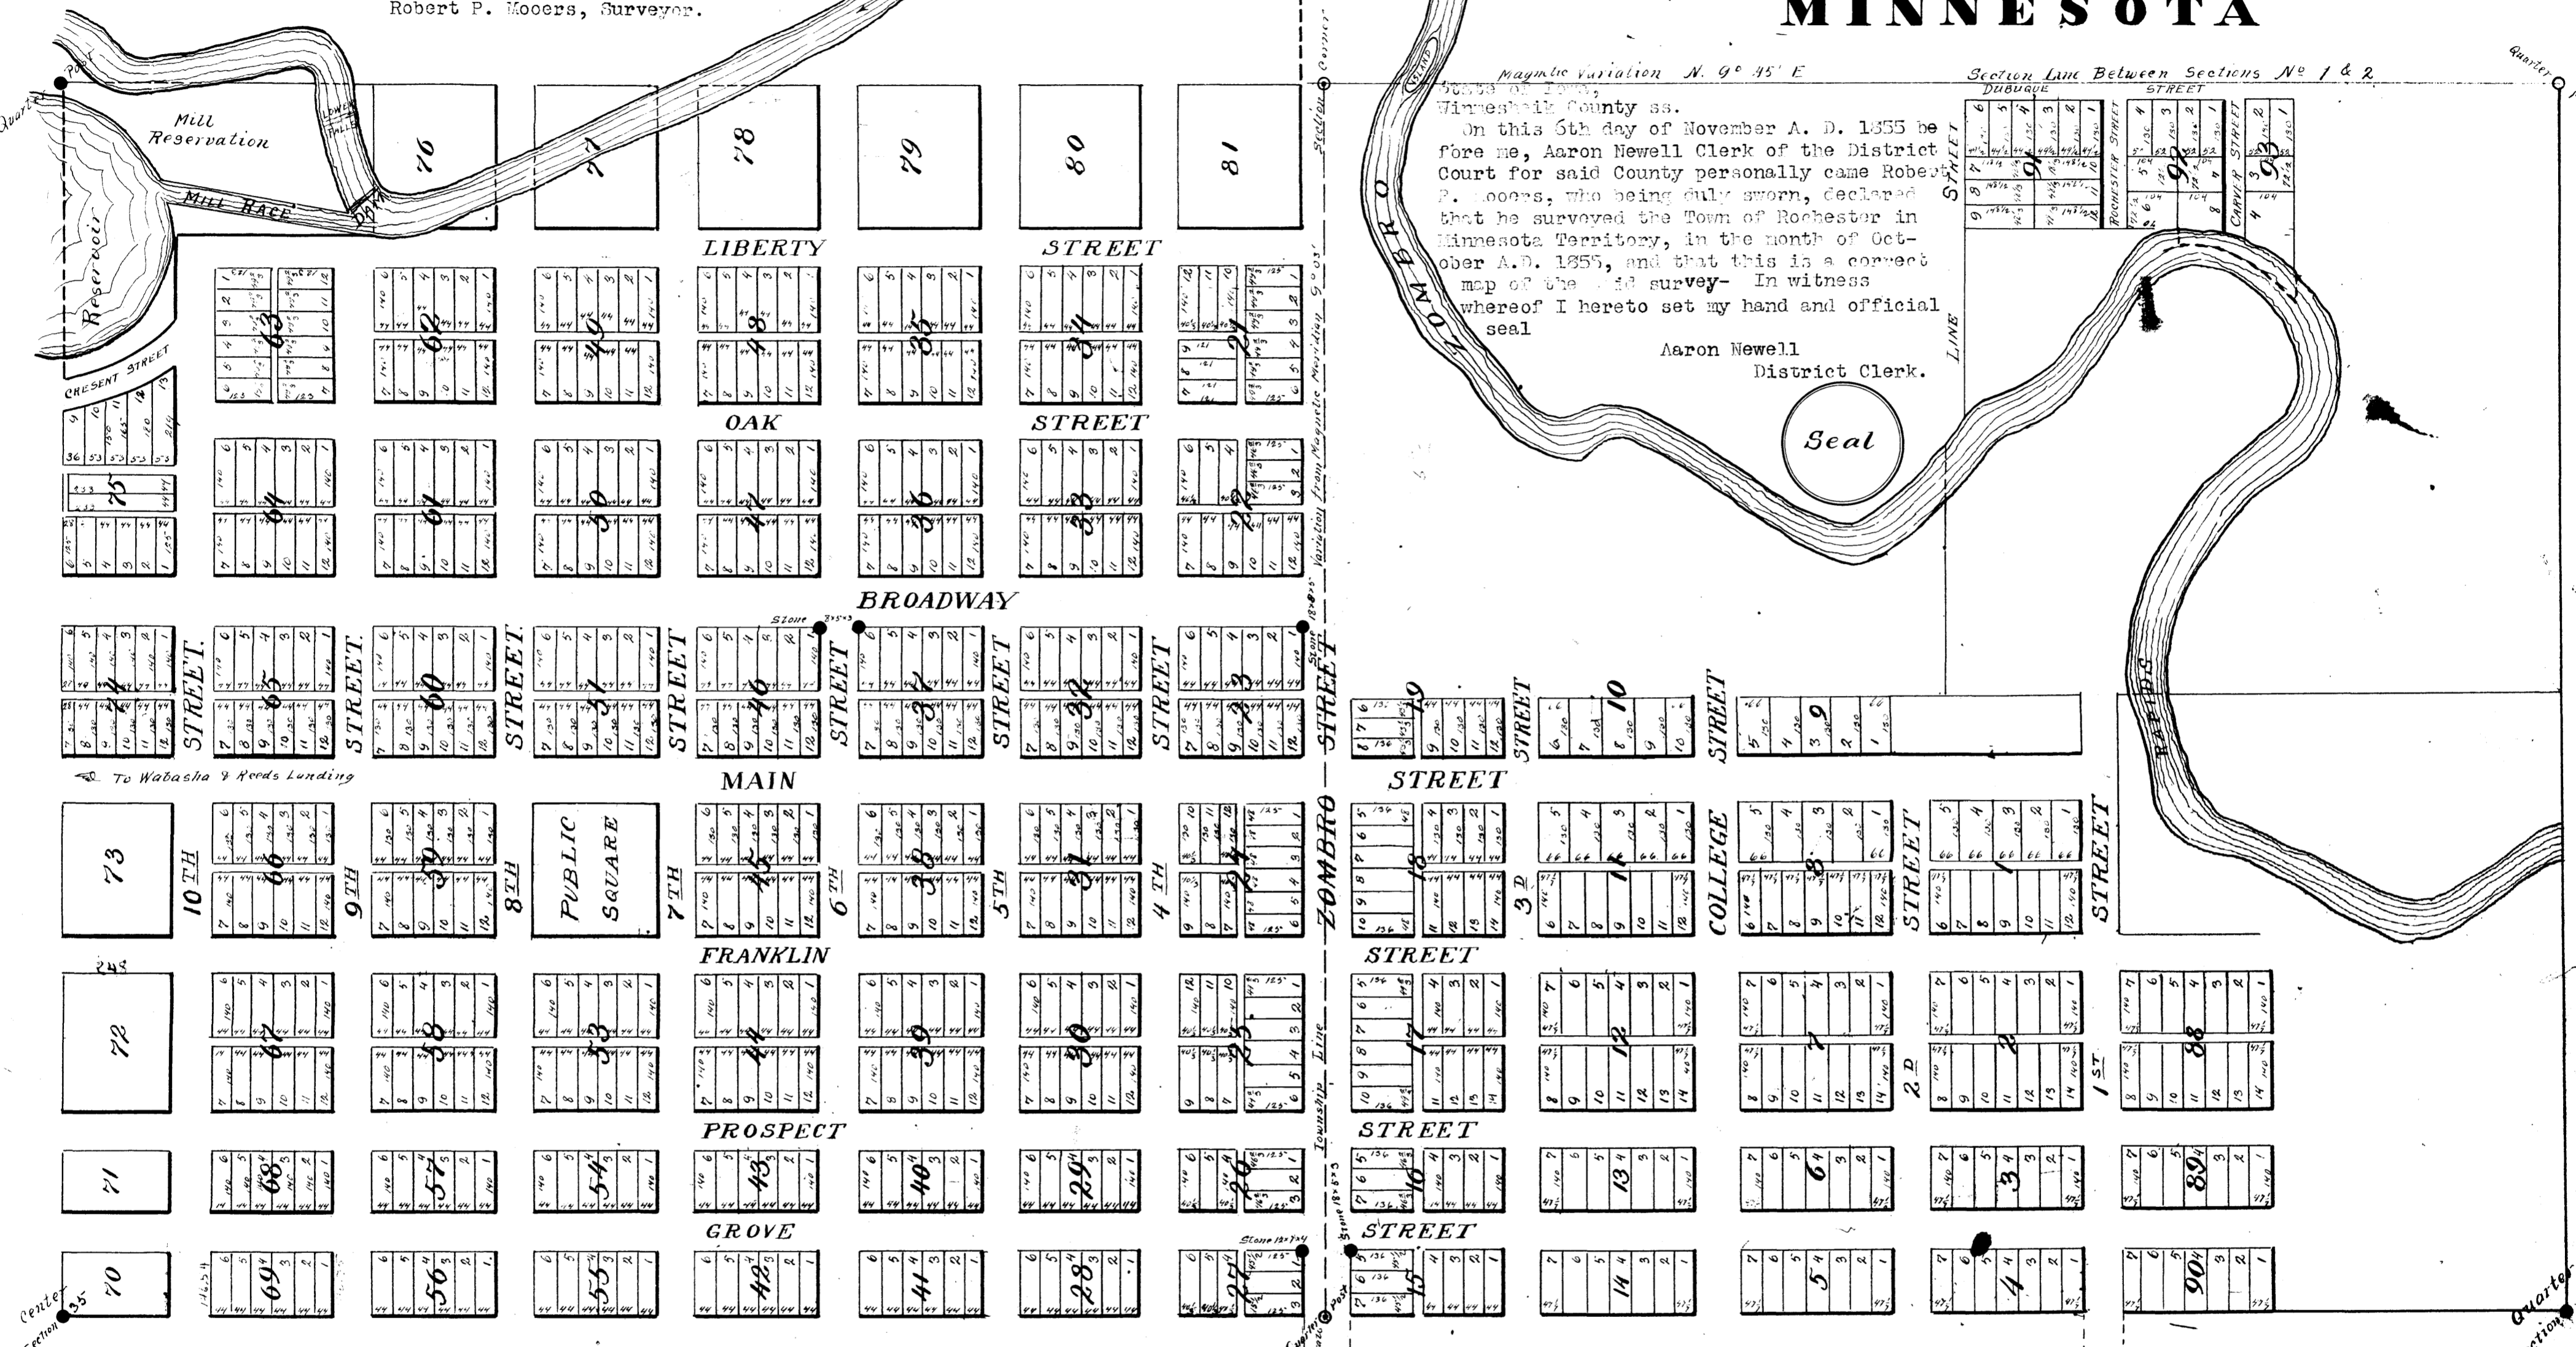

Magnetic variation N. 9° 45' E
 Section Line Between Sections No 1 & 2
 DUBUQUE STREET

On this 5th day of November A. D. 1855 before me, Aaron Newell Clerk of the District Court for said County personally came Robert P. Mooers, who being duly sworn, declared that he surveyed the Town of Rochester in Minnesota Territory, in the month of October A.D. 1855, and that this is a correct map of the said survey— In witness whereof I hereto set my hand and official seal

Aaron Newell
 District Clerk.



Rochester, Olmsted Co. M. T. June 7th A. D. 1856
 We the undersigned Proprietors of the Town of Rochester situated on the South East 1/4 of Sec. 35 Township 107 Range 14 do hereby certify that we caused the said Town to be surveyed and Platted; and that Streets Alleys &c are set apart for public use, as specified upon the within Plat.

Wm D. Lowery
 Richd B. Smith
 by Geo. S. Harris, his Atty. in fact.

Territory of Minnesota
 Olmsted County

On this 7th day of June A. D. 1856 personally appeared before me, the above named William D. Lowery and Richard B. Smith by George S. Harris his Attorney in fact; and acknowledged the within Plat situated as described in the above certificate, - to be their free and voluntary act and deed, for the uses and purposes therein expressed

J. N. McLane
 Register Deeds
 Olmsted County.

Office of Register Deeds
 Olmsted County M. T.

I hereby certify that the within Plat of S.E. 1/4 of S. 35, T. 107, R- 14, was filed in this Office for record on the 7th day of June A.D. 1856 at 4 o'clock P.M. and was recorded in Book of Town Plats, page

J. N. McLane
 Register Deeds.

Rochester, Olmsted County, Minnesota Territory June 7th 1856.
 I, Charles H. Morton, the undersigned Proprietor of that part of the within Town of Rochester which is platted on the West half and the South East Quarter of the North East Quarter of Section No. Two (2) in Township No One Hundred & Six (106) North, of Range No. Fourteen (14) West, - do hereby certify, that I caused the same to be surveyed and platted; and that the streets and alleys are set apart for Public use, as specified in the within Plat.
 Given under my hand and seal the day & year above written.

Charles H. Morton (Seal)

Territory of Minnesota
 Olmsted County ss.

On this 7th day of June A.D. 1856 personally appeared before me, the above named Charles H. Morton; and acknowledged that the cause, situated as described in the above certificate, to be his voluntary act and deed, for the uses and purposes therein expresses.

J. N. McLane
 Register Deeds

Office of Register Deeds
 Olmsted County M.T.

I hereby certify that the within Plat situated on the West half, and the South East quarter of the North East quarter of Section No Two (2) in Township No One Hundred & Six (106) North, of Range No. Fourteen (14) West, was filed in this office for Record on the 7th day of June A. D. 1856 at 4 o'clock P.M. and was recorded in Book of Town Plats Page

J. N. McLane
 Register Deeds.

State of Minnesota,
 County of Olmsted.--ss.

I, James Kelly, Register of Deeds, in and for said County and State, do hereby certify that I have compared the foregoing copy of the Plat of Rochester with the Original plat record on file in my office and that the same is a true and correct copy of said original and the whole thereof.

In testimony whereof witness my hand and official seal at Rochester; in said County this 9th day of May A. D. 1906.

James Kelly
 Register of Deeds.