


MORSE & SARGEANT'S ADDITION to EAST ROCHESTER

Lying in the NW 1/4 of Sec No 1 T. 106 N. R. No 14 W. Scale 200' to one inch.

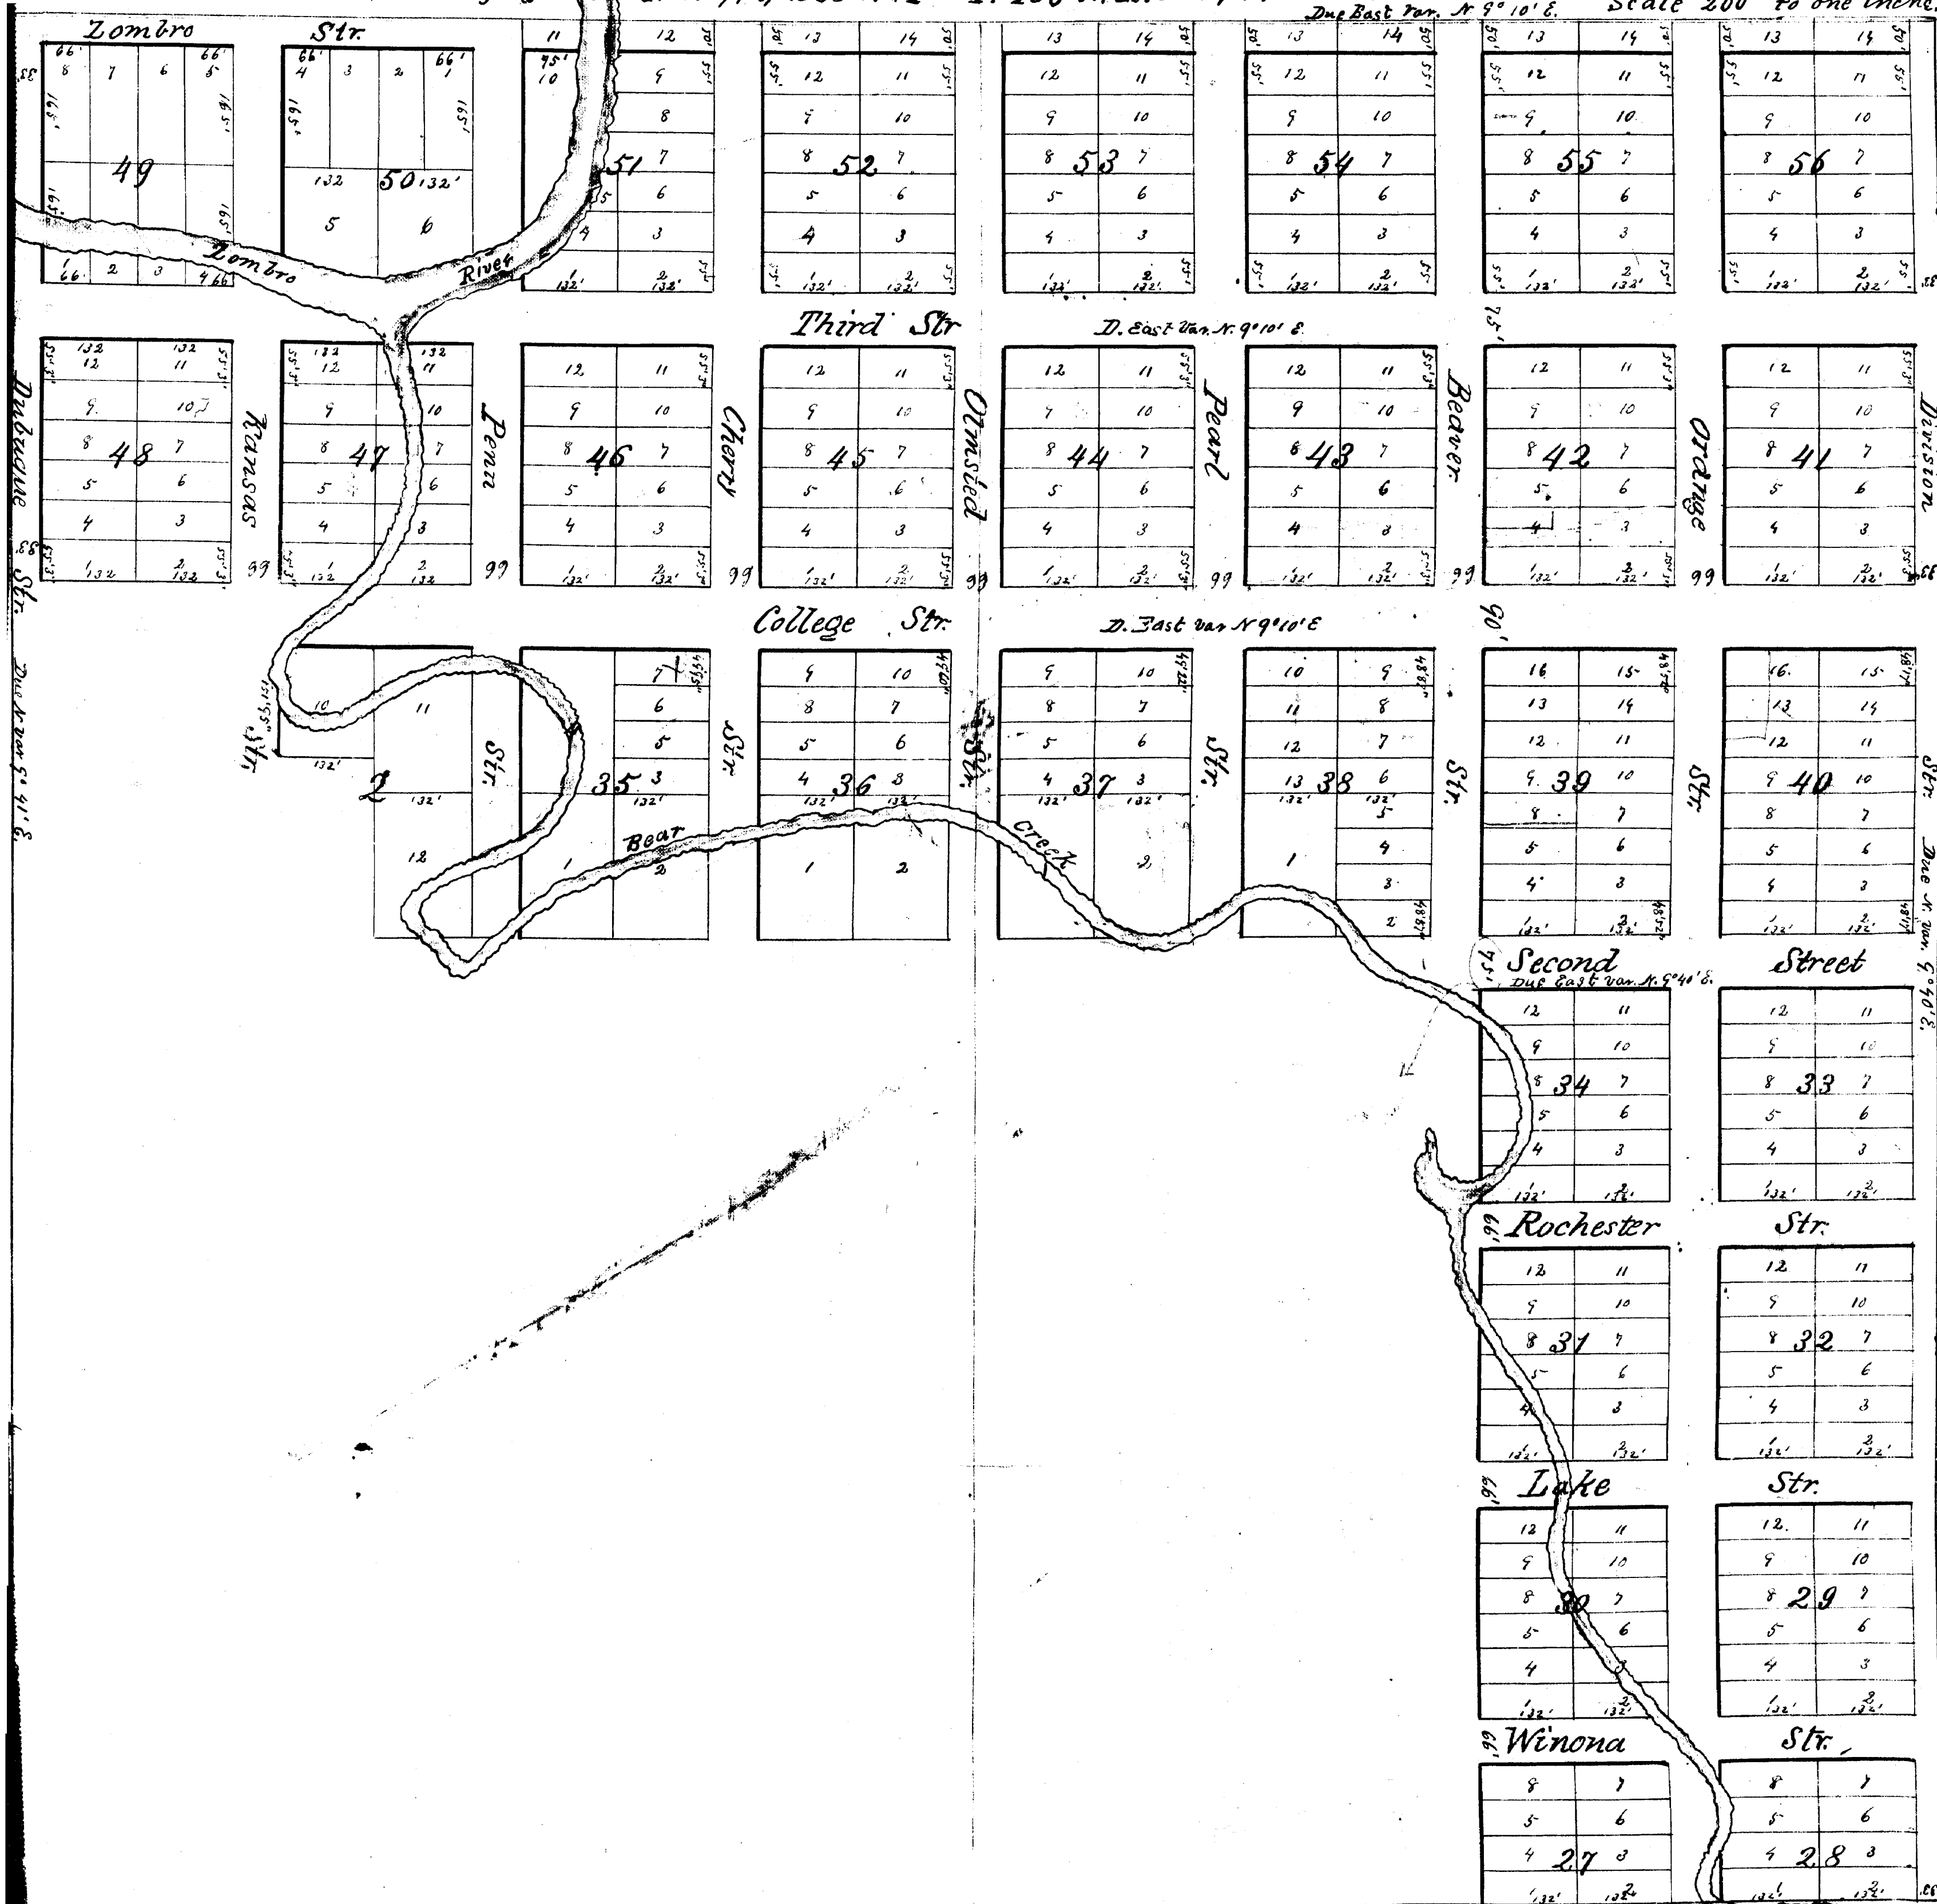

This is to certify that I have this day surveyed and laid out into Town Lots a piece of Land lying in the North West quarter of Section Number One in Township Number One hundred and Six North of Range Number Fourteen West & called Morse & Sargeant's addition to East Rochester

The dimensions of the lots & Blocks and the width of the Streets with their course are as indicated on the Plat

East Rochester July 22^d 1857

N. F. Hilbert
Civ. Eng. & Surveyor
Winona M. T.

We the undersigned acknowledge ourselves to be the Proprietors of Morse & Sargeant's Addition to the Town of East Rochester that we procured a survey of the same, of which the foregoing is a true Plat, for the purpose of record as a Town Site, and we hereby devote the streets thereon designated, to the public use forever; In witness whereof we have hereunto set our hands and seals, this 12th day of August A.D. 1857

H. D. Morse L.S.
Thomas Wilson L.S.
By H. D. Morse Atty.
L. A. Babcock L.S.
By H. D. Morse Atty.

M. Wheeler Sargeant L.S.
Joseph F. Burr L.S.
By M. Wheeler Sargeant Atty.
William Windom L.S.
By M. Wheeler Sargeant Atty.

Territory of Minnesota } S.S.
County of Olmsted } On the 14th day of August A.D. 1857
personally came before me M. Wheeler Sargeant and
acknowledged that on his own behalf & for Joseph F. Burr
and William Windom, he made the foregoing acknowledgment
for the purpose of record, at the same time came H. D. Morse
and as well for himself as for Thomas Wilson and L. A. Babcock
made the foregoing Acknowledgement before me

J. A. McLane
Register of Deeds
Olmsted Co. M. T.

Filed for Record August
15-1857 at 8 o'clock P.M.