

EXPLANATIONS.

Ninty feet due North from the North West Corner of Block No. Eighty Seven (87) in this Addition is the initial point of the Survey of this plat, which point is marked and designated by the corner Stone in the South West corner of Dr. Kelley's Brick Business House. The width of the Streets and Alleys and the size of the lots are as designated in red ink on said plat, and the streets named Broadway, Main, Line, First, Second, High & Minnesota are continuations of the streets in straight lines and of the same width and in the same directions with the streets bearing the same names in the portions of said City of Rochester heretofore surveyed and platted.

P. P. Condit
Engr. & Surveyor, Rochester, Minn.

State of Minnesota, County of Olmsted, ss.

On this 20th. day of January 1859 personally appeared before me Charles C. Willson, George Head and Henrietta Head to me known as the persons who executed the above instrument and they severally acknowledged that they executed the same And the said Henrietta Head on a sepearte examination apart from & out of the hearing of her husband acknowledged that she executed the same freely & without any fear or compulsion of her said husband George Head and that she does not wish to retract the same.

In Testimony Whereof I have hereunto set my hand and affixed my official seal this 20th January 1859.

(Seal of Probate Court)

Moses W. Fay
Judge of Probate

Rochester Olmsted County Minnesota

January 20th, 1859.

We the undersigned proprietors of Willsons Addition to the City of Rochester aforesaid situated in the N.E. Quarter of Sec No 2, T. 106, N. R. 14 W. do hereby certify that we caused the said Addition to be surveyed and platted and the plat thereof to be filed and we hereby dedicate the streets and alleys as laid down on said plat to the public for public use as such forever.

Signed, Sealed & Delivered in the presence of
Moses W. Fay
Dwight Eldredge
Henry Messersmith

Chas. C. Willson (L.S.)
George Head (L.S.)
Henrietta M. Head (L.S.)

Register's Office)
: Minnesota.
Olmsted County.)

I hereby certify that this Plat was filed for record on the 20th day of January A.D. 1859 at 4 o'clk P.M. and recorded in Book A of Plats on page 10.

E. Mapes
Register of Deeds.

State of Minnesota,)
: ss.
County of Olmsted.)

I, James Kelly, Register of Deeds, in and for said County and State, do hereby certify that I have compared the foregoing copy of the plat of Willson' Addition to Rochester, Minnesota with the original Plat record on file in my office and that the same is a true and correct copy of said original and the whole thereof.

In testimony whereof witness my hand and official Seal at Rochester, in said County, this 9th day of May A. D. 1904.

James Kelly
Register of Deeds.




WILLSON'S ADDITION

TO

ROCHESTER, MINN.

SCALE 200 FT. = 1 INCH

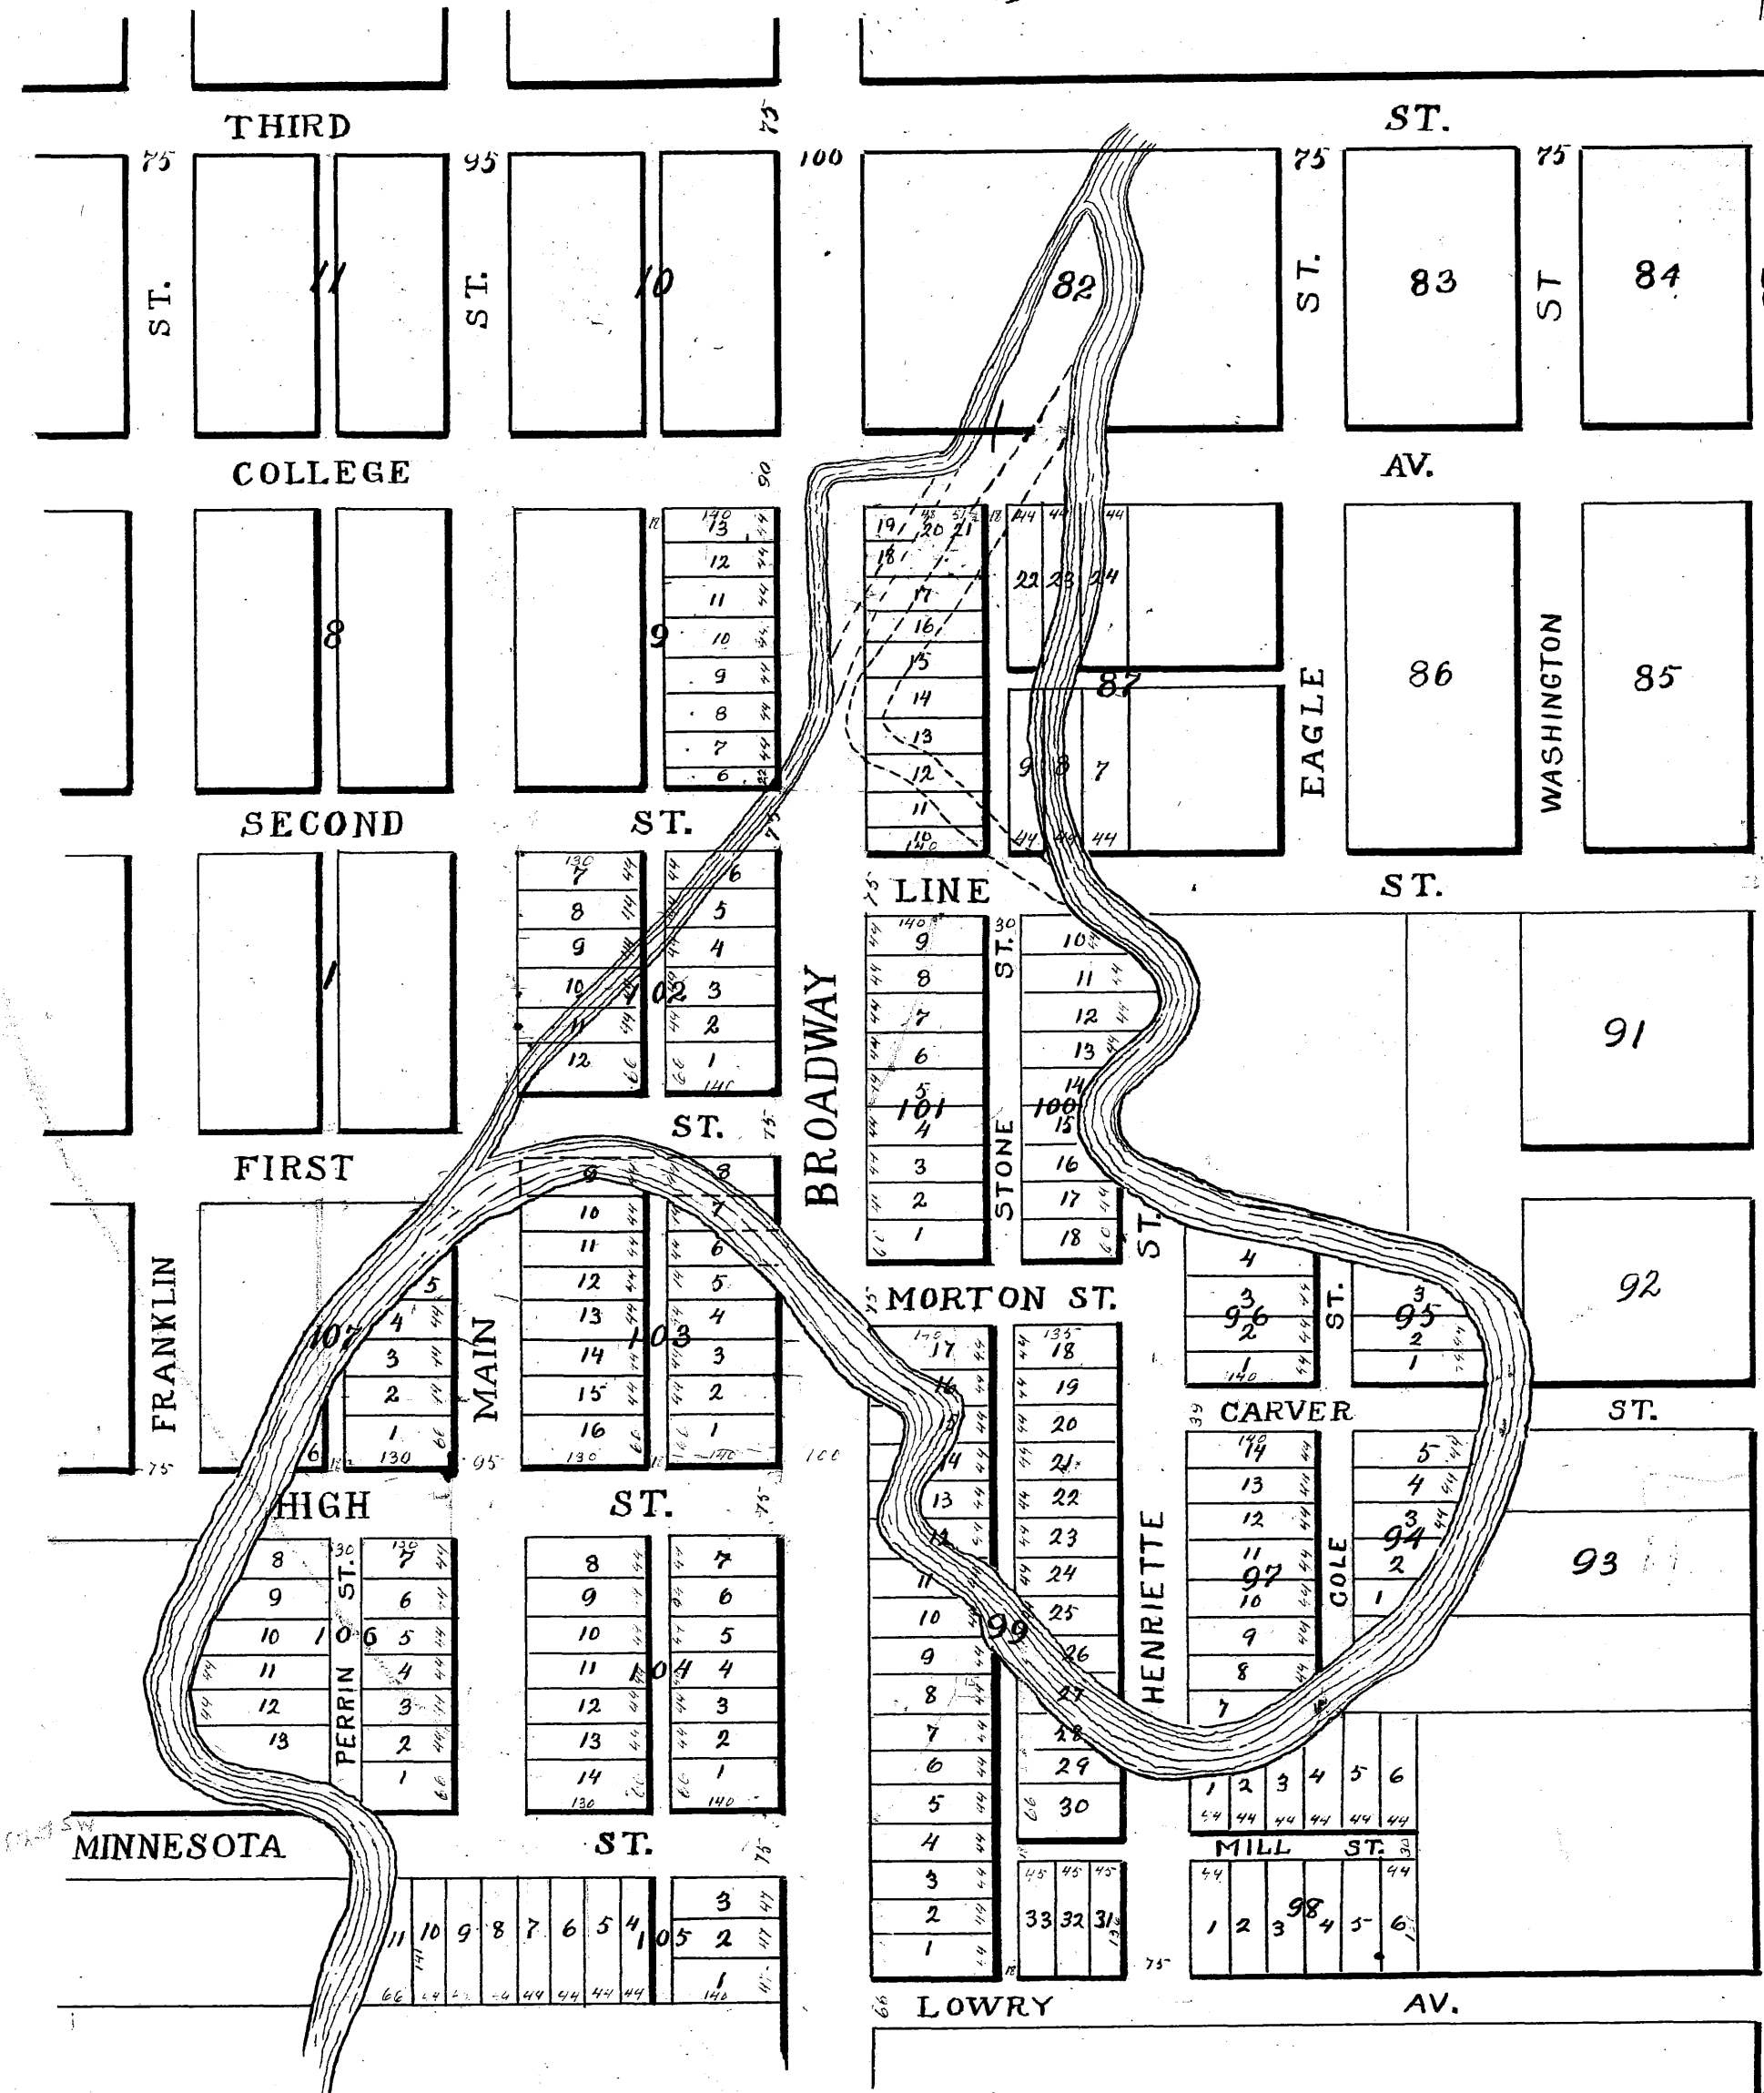

*See also a part of Broadway for Fair Hall J - pg 71
See also a part of Henriette J - 420*