

WM. McCULLOUGH'S ADDITION TO ROCHESTER

EXPLANATIONS.

William McCullough's Addition to Rochester is situated in the S.E. corner of S.W. 1/4 of Sec. 35 Town 107 Range 14, the S.E. corner thereof being a stone sunk in the ground where the quarter Sec. stake formerly stood. The South and North sides are each 1320 feet in length, the East side is 1341 feet, and the West side is 1339 feet length. The Streets are laid to correspond with the streets adjoining on the East and North and are either parallel to or at right angles with the town line, which is the South line of the plat. The dimensions of the lots, streets and alleys are as represented on the plat. The size of each lot is in small figures on the margin of the lot. The number of each lot is in small figures near the center of the lot. The number of each block is in large figures near the center of the Block. The position of stone monuments are marked thus ■ on the plat. The plat is on a scale of 100 feet to an inch. The dimensions are in feet and inches.

I hereby certify that "William McCullough's Addition to Rochester" was surveyed and laid into lots, streets and alleys by me, and that the annexed plat or map representing the same, with the above explanations are correct.
Dated Rochester August 1, 1864.

Geo. Healy
Engineer & Surveyor.

Rochester, Olmsted County, Minnesota August 1st 1864.

The undersigned William McCullough Proprietor of "Wm McCullough's Addition to said City of Rochester with Agnes McCullough his wife do hereby certify that said Addition comprises the South East quarter of the South West quarter of Section No. thirty five (35) in Township No. 107, North, of Range No. 14 west in said County and State, that they caused the said Addition to be surveyed and platted and the plat thereof filed in the Registers Office in and for said County and they do for themselves and their heirs and assigns hereby grant and dedicate the streets and alleys as laid down on said plat to said City and the public for public use as such forever.

Signed sealed & delivered
in the presence of
Frans Windsor
C. H. Moses

Wm. McCullough (Seal)
Agnes McCullough (Seal)
By Chs. C. Willson
her Attorney in fact

(Revenue Stamp 10 cents)

State of Minnesota
Olmsted County, ss.

On this first day of August 1864 personally appeared before me William McCullough and Charles C. Willson both to me well known and they acknowledged that they executed the fore going instrument freely and voluntarily, the said Willson acknowledged that he executed it as Attorney in fact for Agnes McCullough and as her act and deed and not otherwise.


Witness My hand and official seal

(Notarial Seal)

Frans Windsor
Notary Public

Filed for record Aug 3d at 6 o'clock P.M.

Vacation of Alley & Subdivisions in Block No. 6 in McCulloughs Addition
Vacated by a Decree of the District Court of Olmsted County June 26, 1871,
See Record of Decree in Book 35 of Deeds page 118. July 3, 1871.

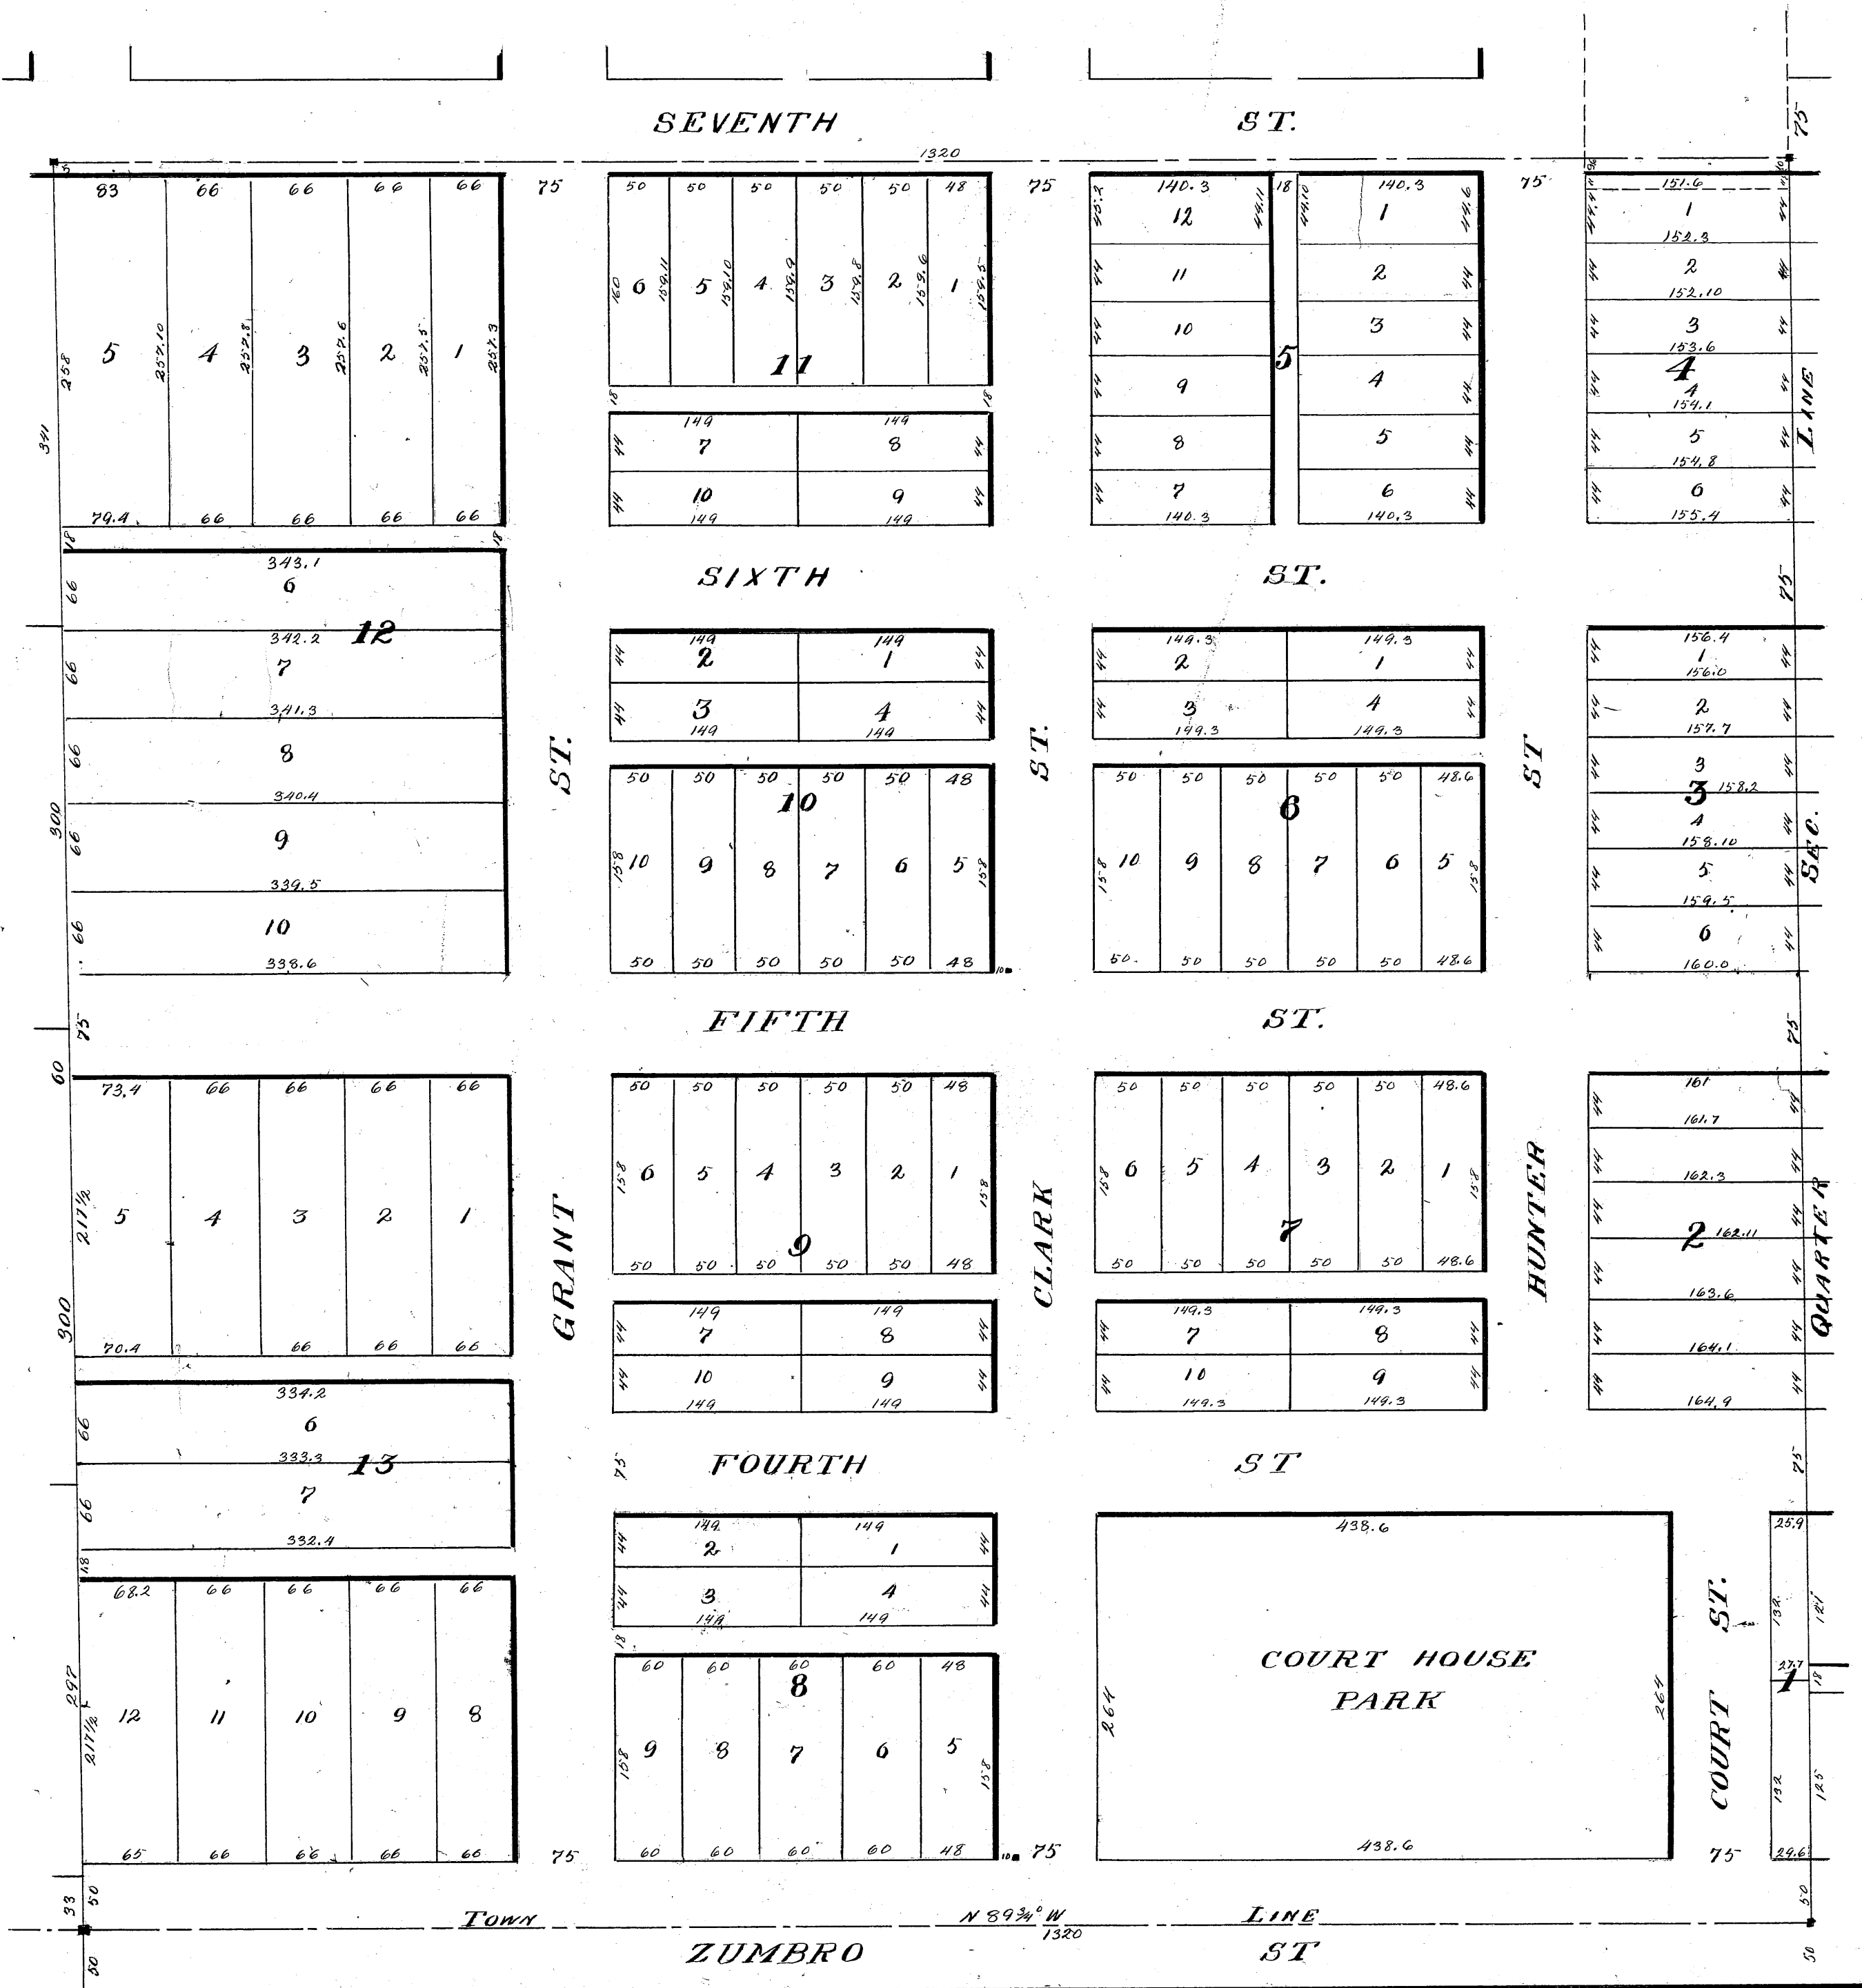

Block 10 Vacated Book 27 page 353