


PLOT OF HIGH FOREST

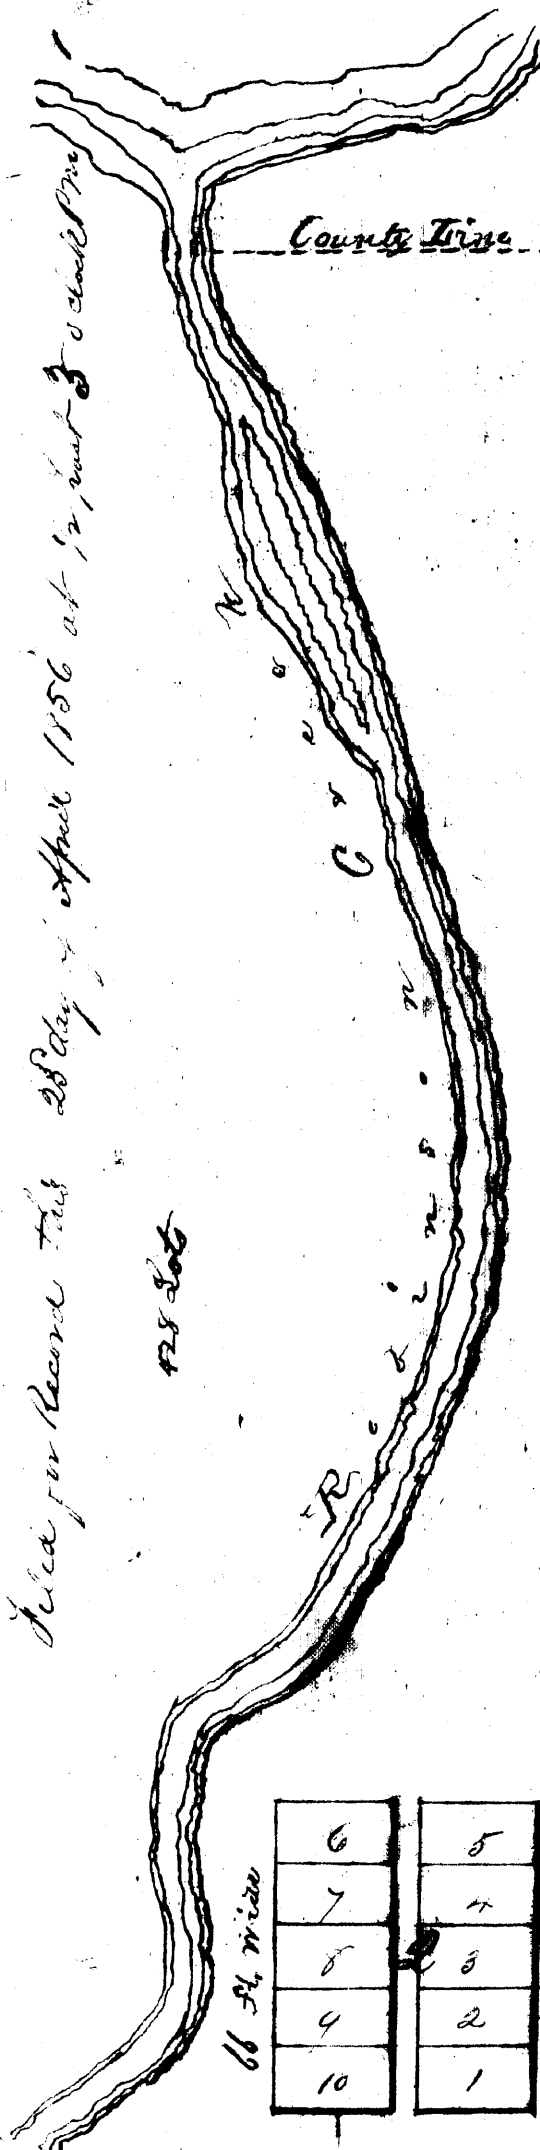

Situated
On the meadows of Root River in Town 104 N. R. 14 W. in

Monroe County M.T. John Robinson
Proprietor

I hereby certify that the adjoining plot is correct and agreeable to a survey
made by me this 22nd day of April 1856

Signed M. H. Armstrong - County Surveyor

N.B. The Stone from which all future surveys are to be made
is set at the North W. corner of the Public Square
Main St. is 80 feet wide, all other streets are 66 ft wide
Alleys are 20 ft wide All lots except those that are
marked are four rods by eight.

Minnesota Territory 3rd Dist
Monroe County 3rd Dist
Be it Remembered that on this 22nd day of April A.D. 1856 personally appeared before me John Robinson
whom I know to be the identical person who executed
the within plat and acknowledged the same to be his free act and
deed and that he was the lawful owner of the same

J. D. Frazer
Justice of the Peace

County Line		Bussell		St.		Little		Wade	
67 68 69 70 71 72	6 5 4 3 2 1	67 68 69 70 71 72	6 5 4 3 2 1	72 71 70 69 68 67	7 6 5 4 3 2 1	72 71 70 69 68 67	7 6 5 4 3 2 1	7 6 5 4 3 2 1	7 6 5 4 3 2 1
30 ft		Pop		St.		66 ft		wide	
6 7 8 9 10	5 4 3 2 1	11 12 13 14 15 16 17 18 19 20	14 9 8 7 6 5 4 3 2 1	6 7 8 9 10	5 4 3 2 1	6 7 8 9 10	5 4 3 2 1	6 7 8 9 10	5 4 3 2 1
Stoddard		Public Square		50		66 ft		wide	
8 9 10 11 12	7 6 5 4 3 2 1	8 9 10 11 12	4 3 2 1	6 7 8 9 10	5 4 3 2 1	6 7 8 9 10	5 4 3 2 1	6 7 8 9 10	5 4 3 2 1
Cor SW		50		66 ft		wide		wide	
6 7 8 9 10	5 4 3 2 1	10 9 8 7 6 5 4 3 2 1	5 4 3 2 1	6 7 8 9 10	5 4 3 2 1	6 7 8 9 10	5 4 3 2 1	6 7 8 9 10	5 4 3 2 1
Granis		St.		66 ft		wide		wide	
6 7 8 9 10	5 4 3 2 1	6 7 8 9 10	5 4 3 2 1	6 7 8 9 10	5 4 3 2 1	6 7 8 9 10	5 4 3 2 1	6 7 8 9 10	5 4 3 2 1
66 ft wide		Marion		Robinson		Oath		wide	
6 7 8 9 10	5 4 3 2 1	6 7 8 9 10	5 4 3 2 1	6 7 8 9 10	5 4 3 2 1	6 7 8 9 10	5 4 3 2 1	6 7 8 9 10	5 4 3 2 1
66 ft wide		Sherrin		66 ft		wide		wide	
6 7 8 9 10	5 4 3 2 1	6 7 8 9 10	5 4 3 2 1	6 7 8 9 10	5 4 3 2 1	6 7 8 9 10	5 4 3 2 1	6 7 8 9 10	5 4 3 2 1
West St.		Sherrin		66 ft		wide		wide	
7 8 9 10 11 12	6 5 4 3 2 1	7 8 9 10 11 12	6 5 4 3 2 1	7 8 9 10 11 12	6 5 4 3 2 1	7 8 9 10 11 12	6 5 4 3 2 1	7 8 9 10 11 12	6 5 4 3 2 1
66 ft wide		66 ft		wide		wide		wide	
7 8 9 10 11 12	6 5 4 3 2 1	7 8 9 10 11 12	6 5 4 3 2 1	7 8 9 10 11 12	6 5 4 3 2 1	7 8 9 10 11 12	6 5 4 3 2 1	7 8 9 10 11 12	6 5 4 3 2 1
South		St.		66 ft		wide		wide	
7 8 9 10 11 12	6 5 4 3 2 1	7 8 9 10 11 12	6 5 4 3 2 1	7 8 9 10 11 12	6 5 4 3 2 1	7 8 9 10 11 12	6 5 4 3 2 1	7 8 9 10 11 12	6 5 4 3 2 1

Filed for Record this 28th day of April 1856 at 12 o'clock P.M. & sealed