



1/4 Sec. 25 Township 25 S. Range 13 W.

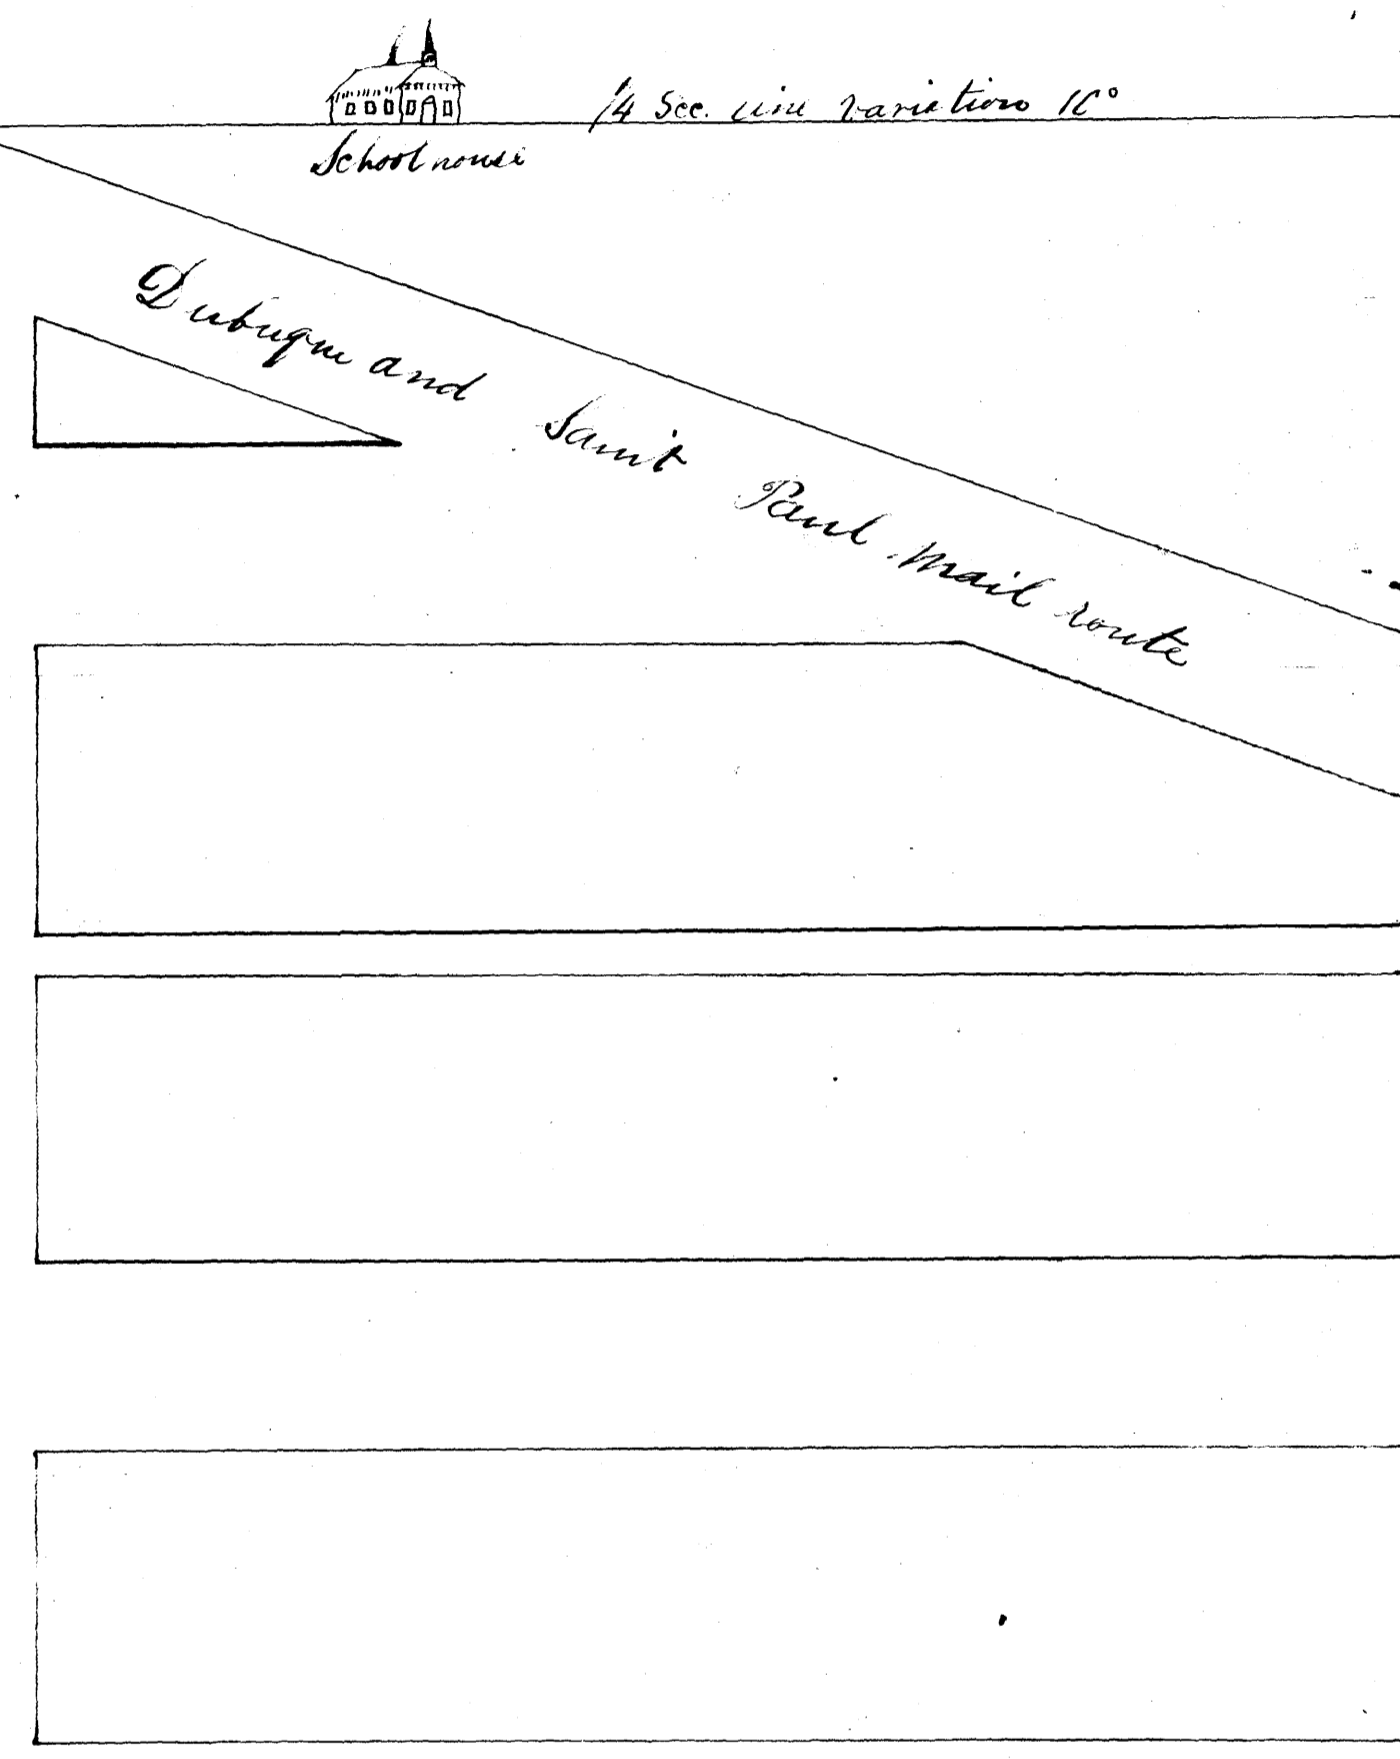

Matthew Britendall
 & Brigham Barrows Proprietors

True Meridian
 1/4 Sec. 25 Range 13 W.
 Township 25 S.

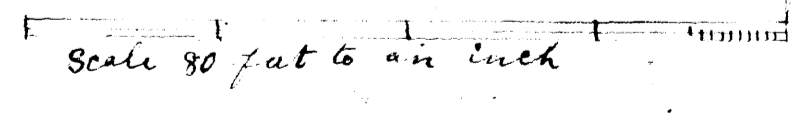

We hereby certify that we caused the above addition to the town of Pleasant Grove to be surveyed and platted for the uses and purposes therein set forth & given under our hands and seals the 3rd day of July A.D. 1856

Attest
 R. S. Gray
 J. H. Lane

Matthew Britendall seal
 E. B. Barrows seal

All the lots are 120 feet deep by 60 feet front, all Alleys are pole cross streets 60 ft and main streets 80 feet wide except Elmsted which is 54 feet by 54. This plat is situated on the S.E. 1/4 of section No. 28 in Township 25 S. Range 13 W. west Surv. and drawn by Wm. Mills June 6th 1856

I hereby certify that the above is a true Plat of E. B. Barrows & Matthew Britendall's Addition to the town of Pleasant Grove as surveyed by me in the month of June 1856

Wm. Mills Surveyor

Clunsted County N. T.

Filed for Records July 10 1856
 at 1 o'clock P.M.
 J. W. McLean
 Register of Deeds