
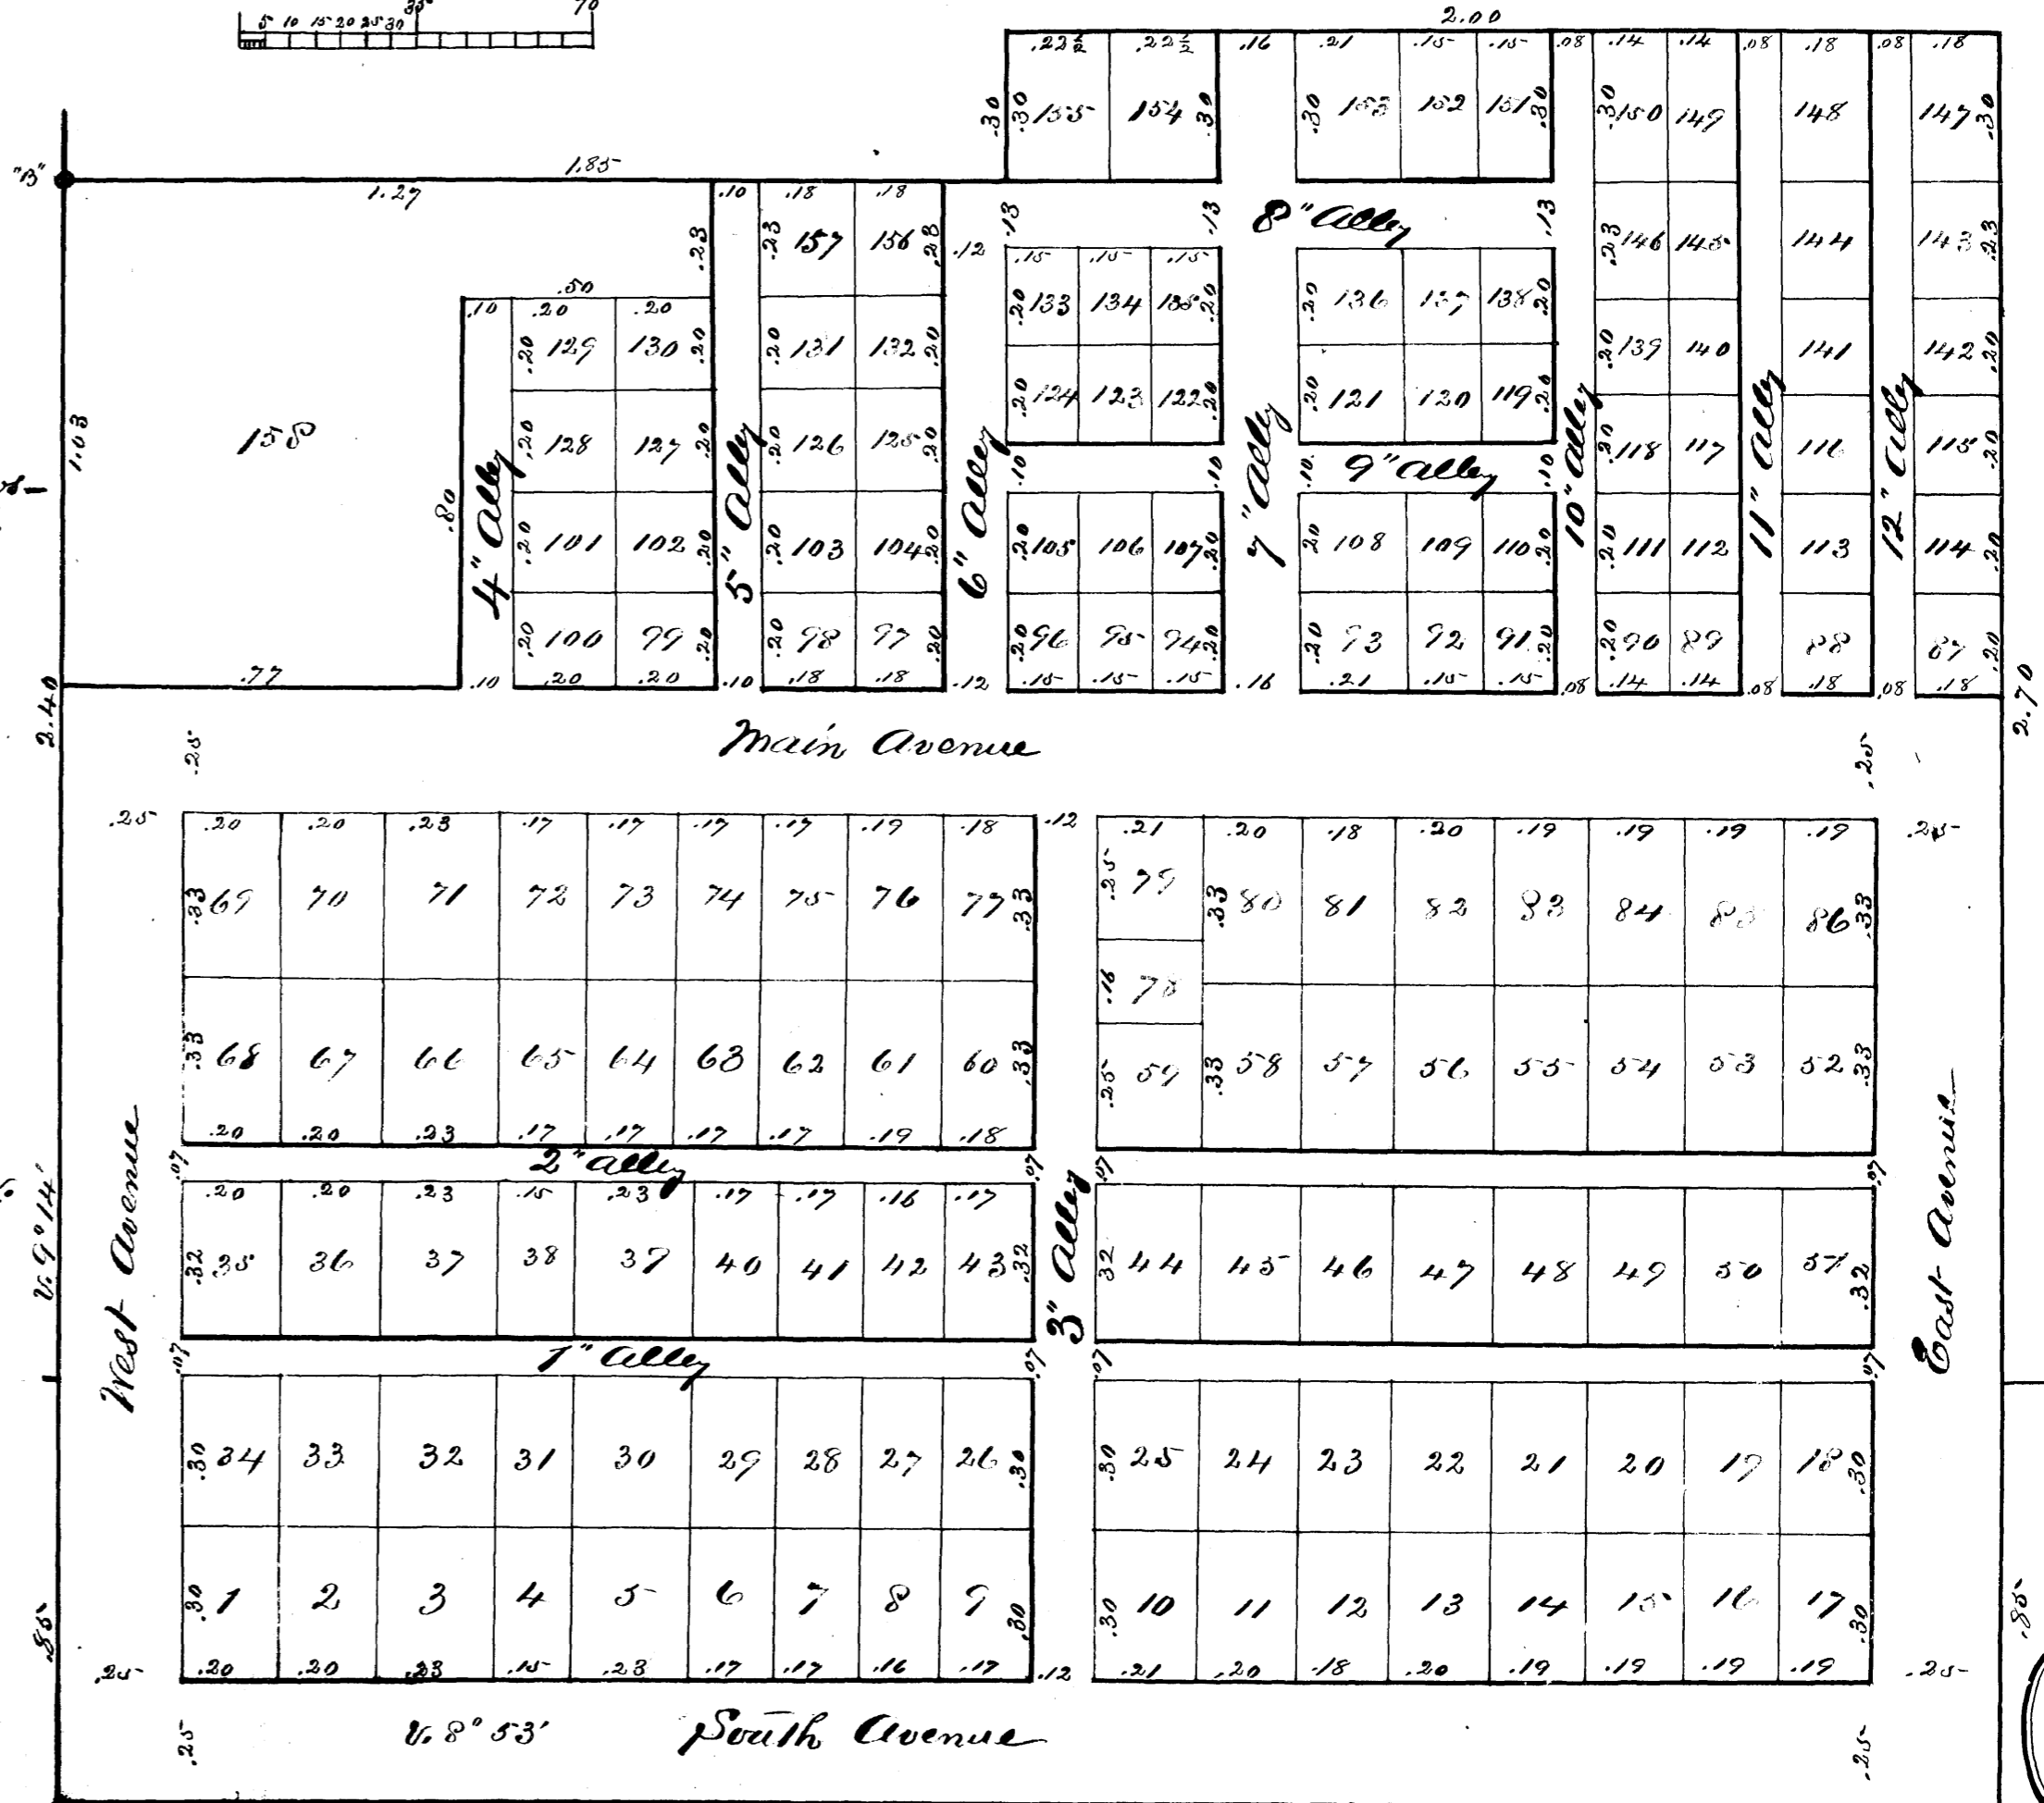


PLAN of RIVER SIDE Cemetery.

Scale, 35 Links to 1 in. = 1:2775, 3/4
2.28 1/2 in. to 1 mi.

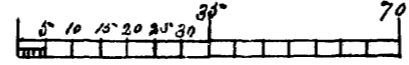

Explanation.

The Proprietors are Z. Handerson and Mrs. S. R. Holt, and own land in said Cemetery, respectively as follows—
Z. Handerson's Cem., at 1/4 S. bet. Sec. 15 & 22, 3106 N. R 15 W. of the 5th principal Meridian, being the center of the Salem & High Forest Road, thence E. 00.50, E. 3.85, N. 2.70, N. 2.00, S. 00.30, N. 1.85, N. 00.50 and S. 2.40 to place of beg. situated in the SW Cor. of the SE 1/4 Sec. 15—
Mrs. S. R. Holt's Cem., at 1/4 S. bet. Sec. 15 & 22, 3106 N. R 15 W. thence E. 00.50, E. 3.85, S. 00.55, N. 3.85, N. 00.50 and N. 00.85 to place of beg. situated in the NW Cor. of the NE 1/4 Sec. 22—
Variation, N. 6 S. 9° 14', and E. 6 W. 8° 58'—
"a" 1/4 S. bet. Sec. 15 & 22, and Center of Salem & High Forest Road—
Stone Monument—"B"

Lots No. 1 to No. 34, inclusive, are the property of Mrs. S. R. Holt—
 " " 35 " " 138, " " " " Z. Handerson—
 The measurements are all made in Chains & Links—
 I hereby Certify, that this is a true and correct Plan of River Side Cemetery, Salem, Oregon Co. Minn., as surveyed by me
John G. Perry, Surveyor.
 Oct. 26 & 27, 1868.



Acknowledgment.

The undersigned Proprietors of River Side Cemetery, situated as described in the above Explanation, hereby acknowledge and certify, that they procured a Survey of the same, of which this Plan is a true Part, for the purpose of record, and they hereby devote the Streets, Avenues and Alleys to the public use and benefit—forever—
 In Testimony Whereof they have hereunto set their hands and Seals this 31st day of Dec^r, 1868—
 In Presence of
 E. J. Armstrong
 (Attorney at Law)
 Z. Handerson
 Caroline L. Handerson
 Lucina R. Holt
 (L.S.)
 (L.S.)
 (L.S.)

State of Minn. ss. Be it known, that on this 31st day of Dec^r, 1868, personally came before me, a Notary Public in and for said Co., Z. Handerson, C. L. Handerson and Mrs. S. R. Holt, the Signers and Sealers of the foregoing Plat, and acknowledged the same to be their free act and deed for the purposes therein expressed.
 E. J. Armstrong
 Notary Public

Registry Office: A copy of this plat was filed in this office in the Christ Church, 5th day of January 1869 at 1 o'clock P.M. and was entered into Book A of Home Plats on pg. 32
 J. P. Phipps
 Registry of Deeds