

I certify this to be A Correct Map of St. Bernards Cemetery embraced in Section Number Three 7, 104 N. R 14, av. 5th P.M. Minn. together with the avenues approaching and enclosing the same, and that the aforesaid St. Bernards Cemetery consists of the lands described as follows to wit:

beginning at a Point 980. ft North of the S.E. Cor. of the N.E. 1/4 sec Number Three 7, 104 N. R 14 av. thence North by an section line 321.92 ft thence West by parallel with section and one quarter sec. line 541.25 ft thence South by parallel with East Side of Sec. 321.92 ft thence East by 541.25 ft to place of beginning all lots are 20. ft square, alleys are 6 ft in width Central avenue is 30. ft in width all other avenues are 27. ft in width

Dated at Rochester Minn this 23rd day of November A.D. 1904.
C. B. Armstrong
County Surveyor.

Acknowledgment


The undersigned Trustees of St. Bernards Cemetery Association situated as described in the foregoing certificate hereby acknowledge that they procured a survey of the same of which the original plan is a true plot for the purpose of record and they hereby certify the street and alleys and avenues of public use and benefit forever.

In testimony whereof they have hereunto set their hands and seals the 23rd day of December A.D. 1904.

for it know that before me a Notary Public in and for the County of Anishnabek State of Minn personally appeared J. Mahoney, W. H. Mayers, John Logan and Geo. Eichstadt, to me known to be the parties who executed the foregoing instrument and acknowledged the same to be their own free act and deed, and for the purpose herein expressed.

C. J. Mahoney
W. H. Mayers
John Logan
Geo. Eichstadt

St. Bernards Cemetery Minn.

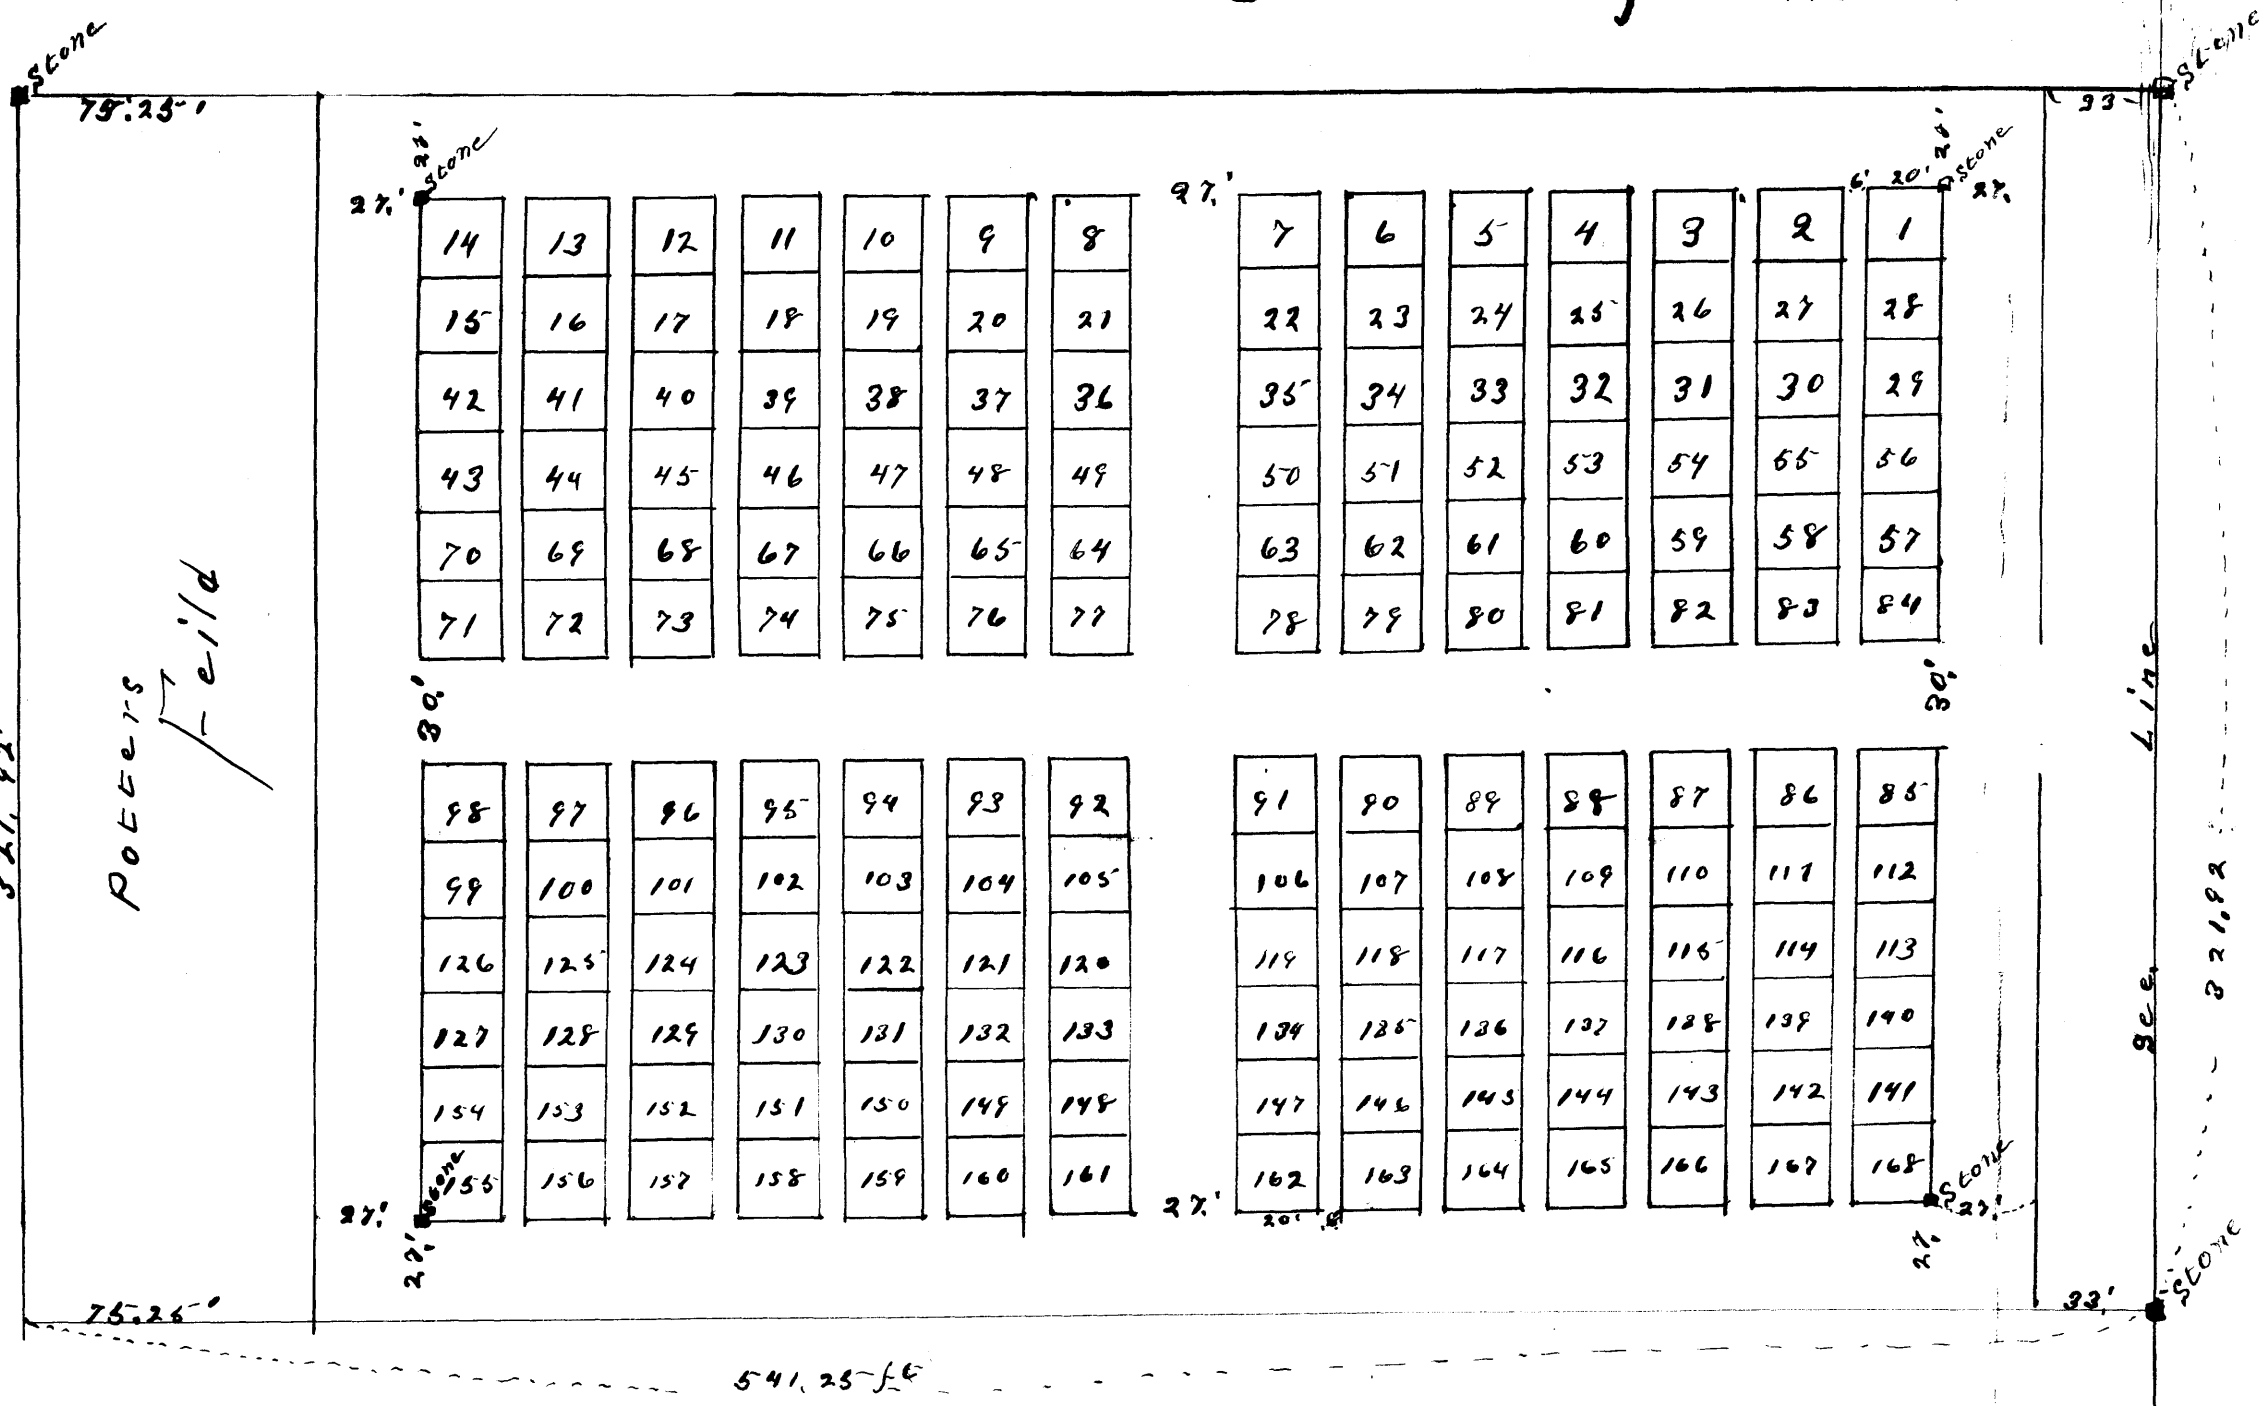

Witnessed
5th December 1904
at St. Paul
James Kelly

Notary Public and Transfer entered
this 31st Dec. 1904.
C. H. Anderson
Co. Auditor