


PLAT OF BELMONT.

AN ADDITION TO THE CITY OF ROCHESTER.
Scale 1" = 100'

Rochester City Limits

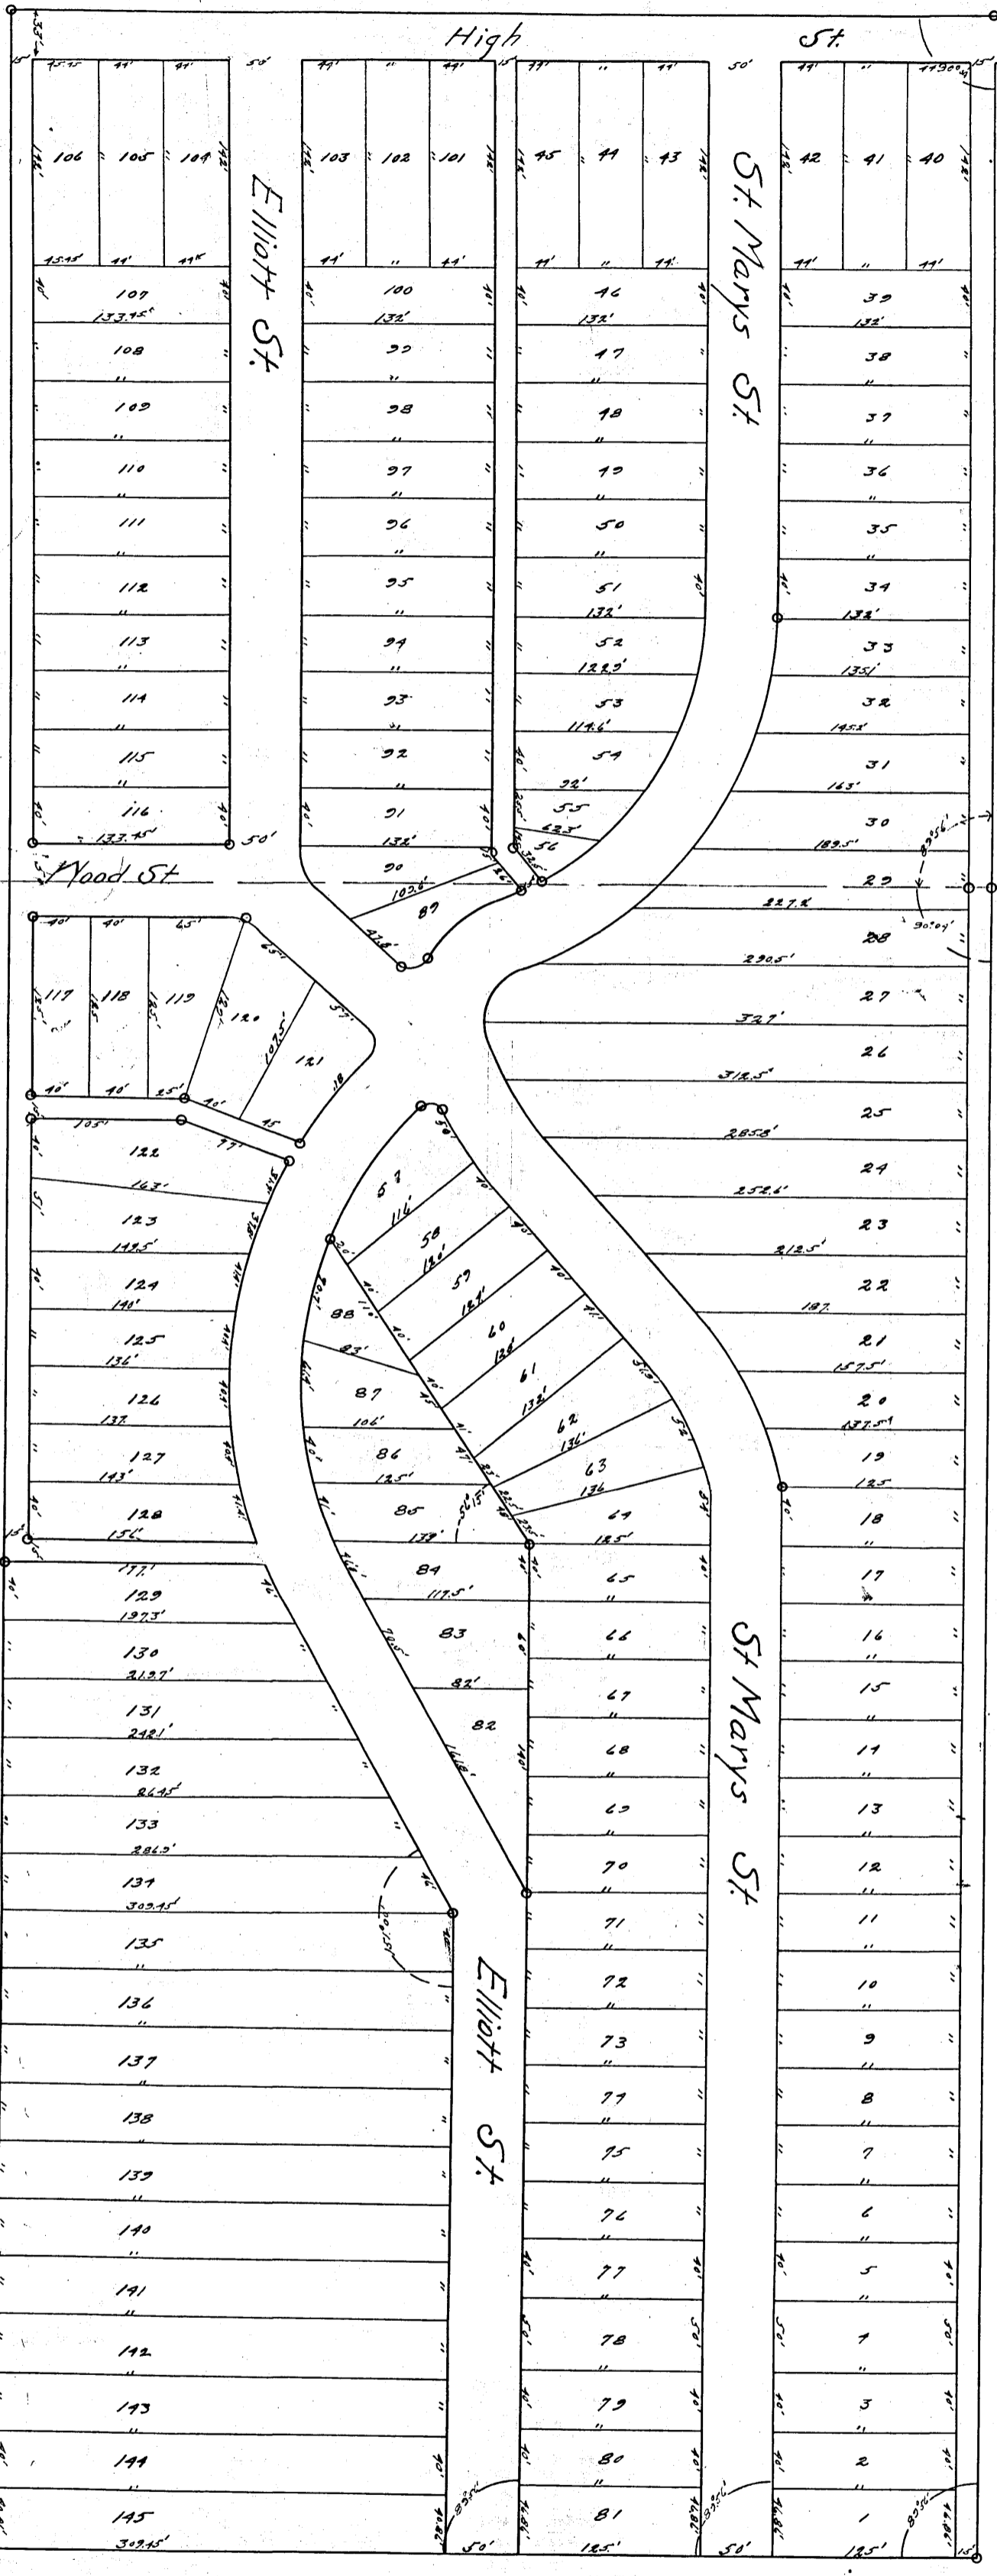

I hereby certify that at the request of N.P. Dodge Jr. owner of the within described tract or parcel of land, to wit: The E 1/4 of the N 1/4 of the N 35 A of the E 1/2 of the S.E. 1/4 and the N 9 3/4 A of the E 1/4 of the S 36 1/2 A of the N.E. 1/4 of Sec. No 3 All in Township 106 North Range 14 West; I, have surveyed and platted the said described parcel or tract of land, into lots, streets and alleys under the name of "BELMONT" an addition to the city of Rochester. And I further certify that the accompanying plat is a true and correct representation of said survey, and that the dimensions of the lots are as expressed thereon in feet and decimals of feet and that iron stakes shown thus 0 are actually in place as described.

WITNESSES: Ethel V. Hastings County Surveyor

State of Minnesota } ss
County of Olmstead }
On this 13 day of August AD 1913, before me, a notary public in and for said County and State, personally appeared D.P. Williams to me well known to be the person who executed the foregoing Surveyors certificate and who being duly sworn, on oath did say that he executed the same as his free act and deed.
Ethel V. Hastings
Notary Public; My commission expires Feb. 26, AD 1918.

Known all men by these presents that I N.P. Dodge Jr. am the owner of the parcel or tract of land described in the foregoing "SURVEYORS CERTIFICATE" and that I, have caused the same to be surveyed and platted into lots, streets and alleys, under the name of "BELMONT" an addition to the city of Rochester. And that I, do for myself, my heirs and assigns, hereby grant and dedicate the streets and alleys as laid down on the accompanying plat, to the public use forever. In TESTIMONY WHEREOF I have hereunto set my hand and seal this 17th day of August AD 1913.
Witnesses: Ethel V. Hastings N.P. Dodge Jr.

State of Minnesota } ss
County of Olmstead }
On this 14 day of August AD 1913, before me, a notary public in and for said county and state, personally appeared N.P. Dodge Jr. to me well known to be the person who executed the foregoing instrument of dedication, and who being duly sworn on oath did depose and say that he executed the same as his free act and deed.
Ethel V. Hastings
Notary Public. My commission expires Feb. 26, 1918

Rochester Minnesota
Taxes paid and transfer entered this 4th day of Aug. AD 1913.
Lester I. Fiegel
City Auditor

No 51795
State of Minnesota } ss
County of Olmstead }
Number Filed for record this 14th day of August AD 1913, at 3 o'clock P.M. and recorded in Book of Plats on page Walter Eckholdt Register of Deeds.