

MAP OF Sub-division "M"

Of Lands Within the City of
Rochester Minn


Surveyors Certificate

I, J. J. Davy, do hereby certify that at the request of Edward A. Buck, owner of the within described lands, I have surveyed and platted into lots, blocks, streets and alleys, a portion of the N.E. 1/4 of the S.W. 1/4 of Sec. 1, T. 106. R. 14, more accurately described as follows: Beginning at a point on the South line of the N.E. 1/4 of the S.W. 1/4, 40 rods West of the S.E. corner of said N.E. 1/4, thence West along said South line of said N.E. 1/4, a distance of 24 rods; thence North, a distance of 40 rods; thence East, a distance of 24 rods; thence South a distance of 40 rods to the place of beginning, except that part of said lands which has been heretofore transferred to the City of Rochester, I further certify that the accompanying plat is a true and correct representation of said survey and that the measurements of the lots, blocks, streets and alleys are as expressed here on, in feet and decimals of feet.

I further certify that there are placed as shown thus @ suitable stone monuments, to establish the center lines of the several streets and to serve as a guide for future surveys.

Dated at Rochester Minn, this 9th day of April, A.D. 1912.

J. J. Davy, Surveyor

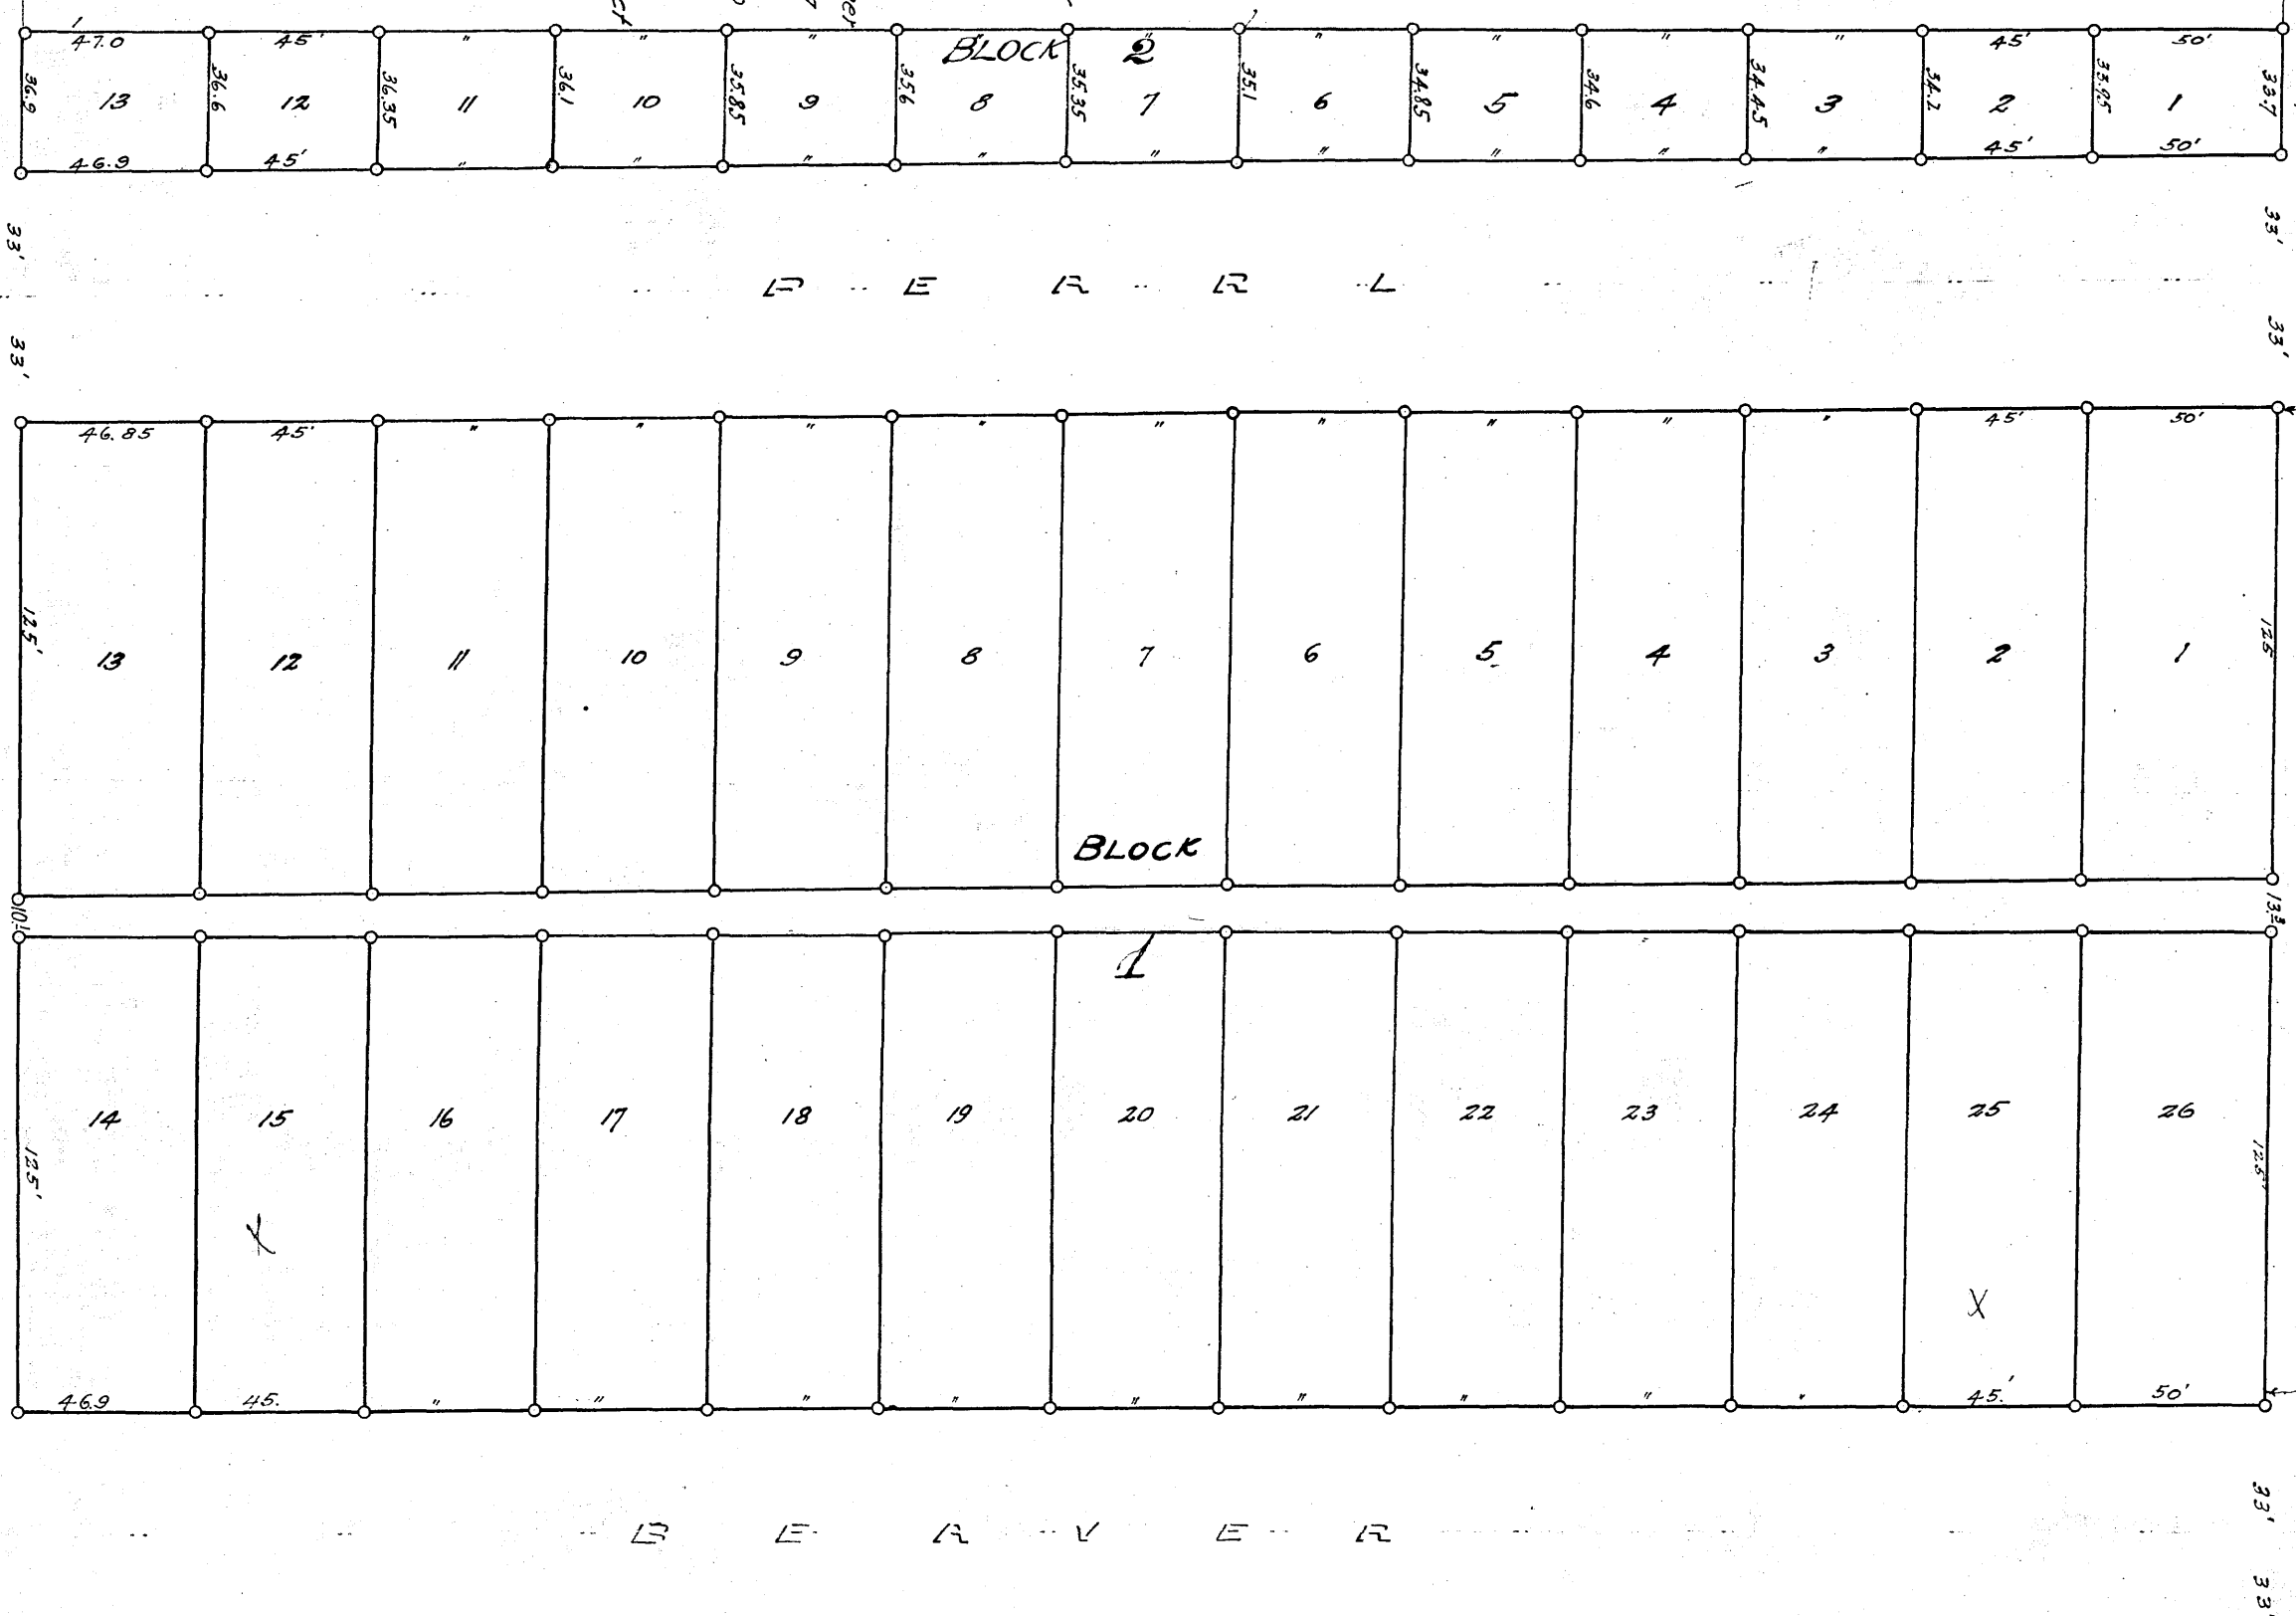

Know all men by these presents that we, Edward A. Buck and Katherine Buck, his wife do hereby certify that we are the owners of the lands described in the foregoing Surveyors Certificate, and that we have caused the same to be surveyed and platted into lots, blocks, streets and alleys, under the name Sub-division M; and that we do for ourselves, our heirs and assigns hereby grant and dedicate the streets and alleys as laid down on the accompanying plat to the public use forever.

In TESTIMONY WHEREOF, we have here unto set our hands and seals this 12th day of April, A.D. 1912.

STATE OF MINNESOTA }
COUNTY OF OLMTED } ss

On this 12th day of April, A.D. 1912 personally appeared before me, a Notary Public within and for said county and state, Edward A. Buck and Katherine Buck, his wife to me well known to be the persons who executed the foregoing instrument of dedication, and who being duly sworn on oath by me, a notary public within and for said county and state did each and separately depose and say that they executed said instrument of dedication as their free act and deed.

Basil W. Eaton
NOTARY PUBLIC
My Commission Expires May 9, 1913

STATE OF MINNESOTA }
COUNTY OF OLMTED } ss

I, Thos. Sullivan, City Clerk in and for the City of Rochester do hereby certify that the foregoing plat of subdivision M was duly approved by the Common Council of the said city of Rochester, this 15th day of April, A.D. 1912.

Taxes paid and transfer entered this 17th day of April, A.D. 1912

STATE OF MINNESOTA }
COUNTY OF OLMTED } ss

Filed for record this 17th day of April A.D. 1912 at 5 1/2 o'clock P. M. and recorded in Book of Plats on page

Walter C. Scholtz
Register of Deeds.

COUNTY OF OLMTED }
STATE OF MINNESOTA } ss
On this 9th day of April, A.D. 1912, personally appeared, before me, a notary public within and for said county of Olmsted, J. J. Davy, to me well known to be the person who executed the foregoing surveyors certificate and who being duly sworn, on oath did say that he executed the same as his free act and deed.

CHAS. W. MATTINGO,
NOTARY PUBLIC,
My Commission Expires Feb. 20, 1918.