

PLAT OF

Fritsch and Magaw, Sub-division.

Of the Sth and the N.W.th of Block No. 32 Head and McMahons Addition

ROCHESTER MINNESOTA

SCALE 1" = 50'

I hereby certify that at the request of Mathew F. Fritsch and John L. Magaw owners of the within described tract or parcel of land, to wit, The south $\frac{1}{4}$ and the N.W.th of Block No. 32, Head and McMahons, Addition, to the city of Rochester, Minnesota, according to the plat thereof, on file in office of the Register of Deeds of Olmsted County Minnesota; I have surveyed and platted, the said tract or parcel of land into Lots and Alleys under the name of "Fritsch and Magaw, Sub-division".

And I further certify that the accompanying plat is a true and correct representation of said survey, and that the dimensions of the Lots are as expressed thereon in feet and decimals of feet and that the monuments shown thus \odot are actually in place.

Askin M. Leake WitnessSaid R. Williams
SurveyorState of Minnesota
County of Olmsted ss.

On this 2nd day of February A.D. 1914, before me, a Notary Public in and for said county and state, personally appeared D.R. Williams, Esq., a man well known to be the person who executed the foregoing Surveyors certificate, and who being duly sworn on oath, did depose and say that he executed the same as his free act and deed.

J. R. Williams Notary Public
My commission expires Oct 2nd A.D. 1914.

Know all men by these presents; that we, Mathew F. Fritsch, and John L. Magaw and Mary F. Magaw his wife; are the owners of the South $\frac{1}{4}$ and the North West $\frac{1}{4}$, of BLOCK NO. 32 "Head and McMahons" Addition, to the city of Rochester, Minnesota; That the said described land has not been heretofore sub-divided into lots, and that we, as owners of the said described land, have now caused the same to be surveyed and platted into Lots and alleys under the name of "FRITSCH and MAGAW SUB-DIVISION"; and that we, for ourselves, our heirs, and assigns, hereby grant and dedicate the alleys as laid down on the accompanying plat, to the public use forever.

In TESTIMONY WHEREOF, we have hereunto set our hands and seals this 2nd day of February, A.D. 1914.

Mathew F. Fritsch John L. Magaw
Mary F. Magaw

Askin M. Leake Witness

State of Minnesota
County of Olmsted ss.

On this 2nd day of February, A.D. 1914, personally appeared before me a Notary Public in and for said County and State, Mathew F. Fritsch, and John L. Magaw and Mary F. Magaw his wife to me well known to be the persons who executed the foregoing instrument of dedication, and who being duly sworn on oath did depose and say that they executed the same as their free act and deed.

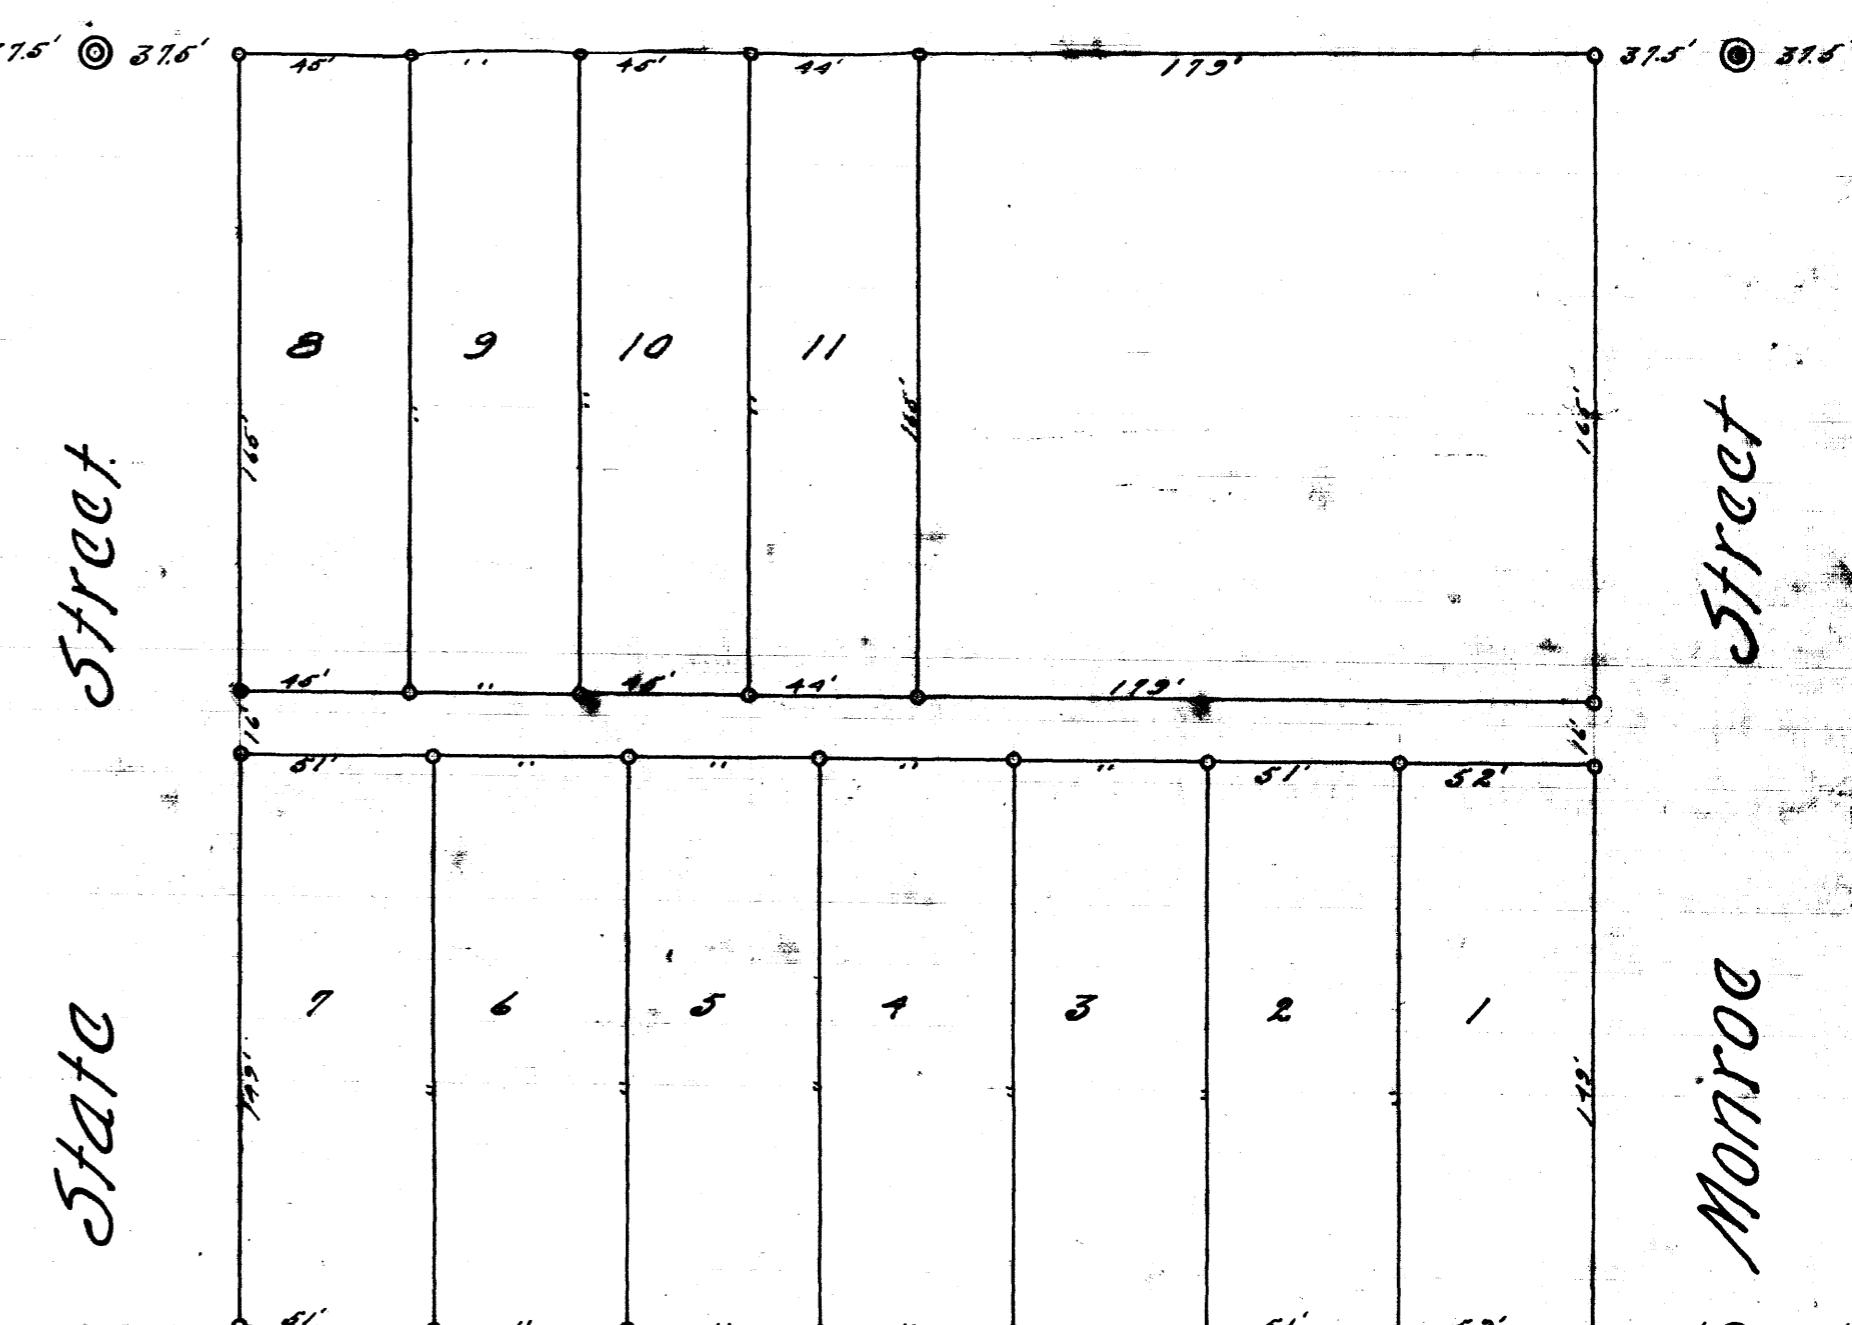
J. R. Williams Notary Public
My commission expires Oct 2nd A.D. 1914.

State of Minnesota
County of Olmsted ss.

John R. Williams Clerk in and for the City of Rochester do hereby certify that the foregoing plat was duly approved by the Common Council of the said city of Rochester this 3rd day of February A.D. 1914.

John R. Williams
City Clerk

Rochester Minnesota.

Taxes paid and Transfer entered this 7th day of February A.D. 1914.Luther F. Siegel
County AuditorState of Minnesota ss
County of Olmsted
Filed for record this 7th day of February A.D. 1914, and recorded in Book... of
Plots on pageA. Walter Beckwith
Register of Deeds.1st Street

Monroe Street