


# HENKE'S REPLAT BLOCK 29 NORTHERN ADDITION. ROCHESTER, MINNESOTA.

SCALE 1 INCH = 100 FEET.  
MONUMENTS SHOWN THUS •  
MEASUREMENTS IN FEET AND DECIMALS.  
*John J. Kerr* COUNTY SURVEYOR.  
REGISTERED LAND SURVEYOR NO. 238.  
1956.

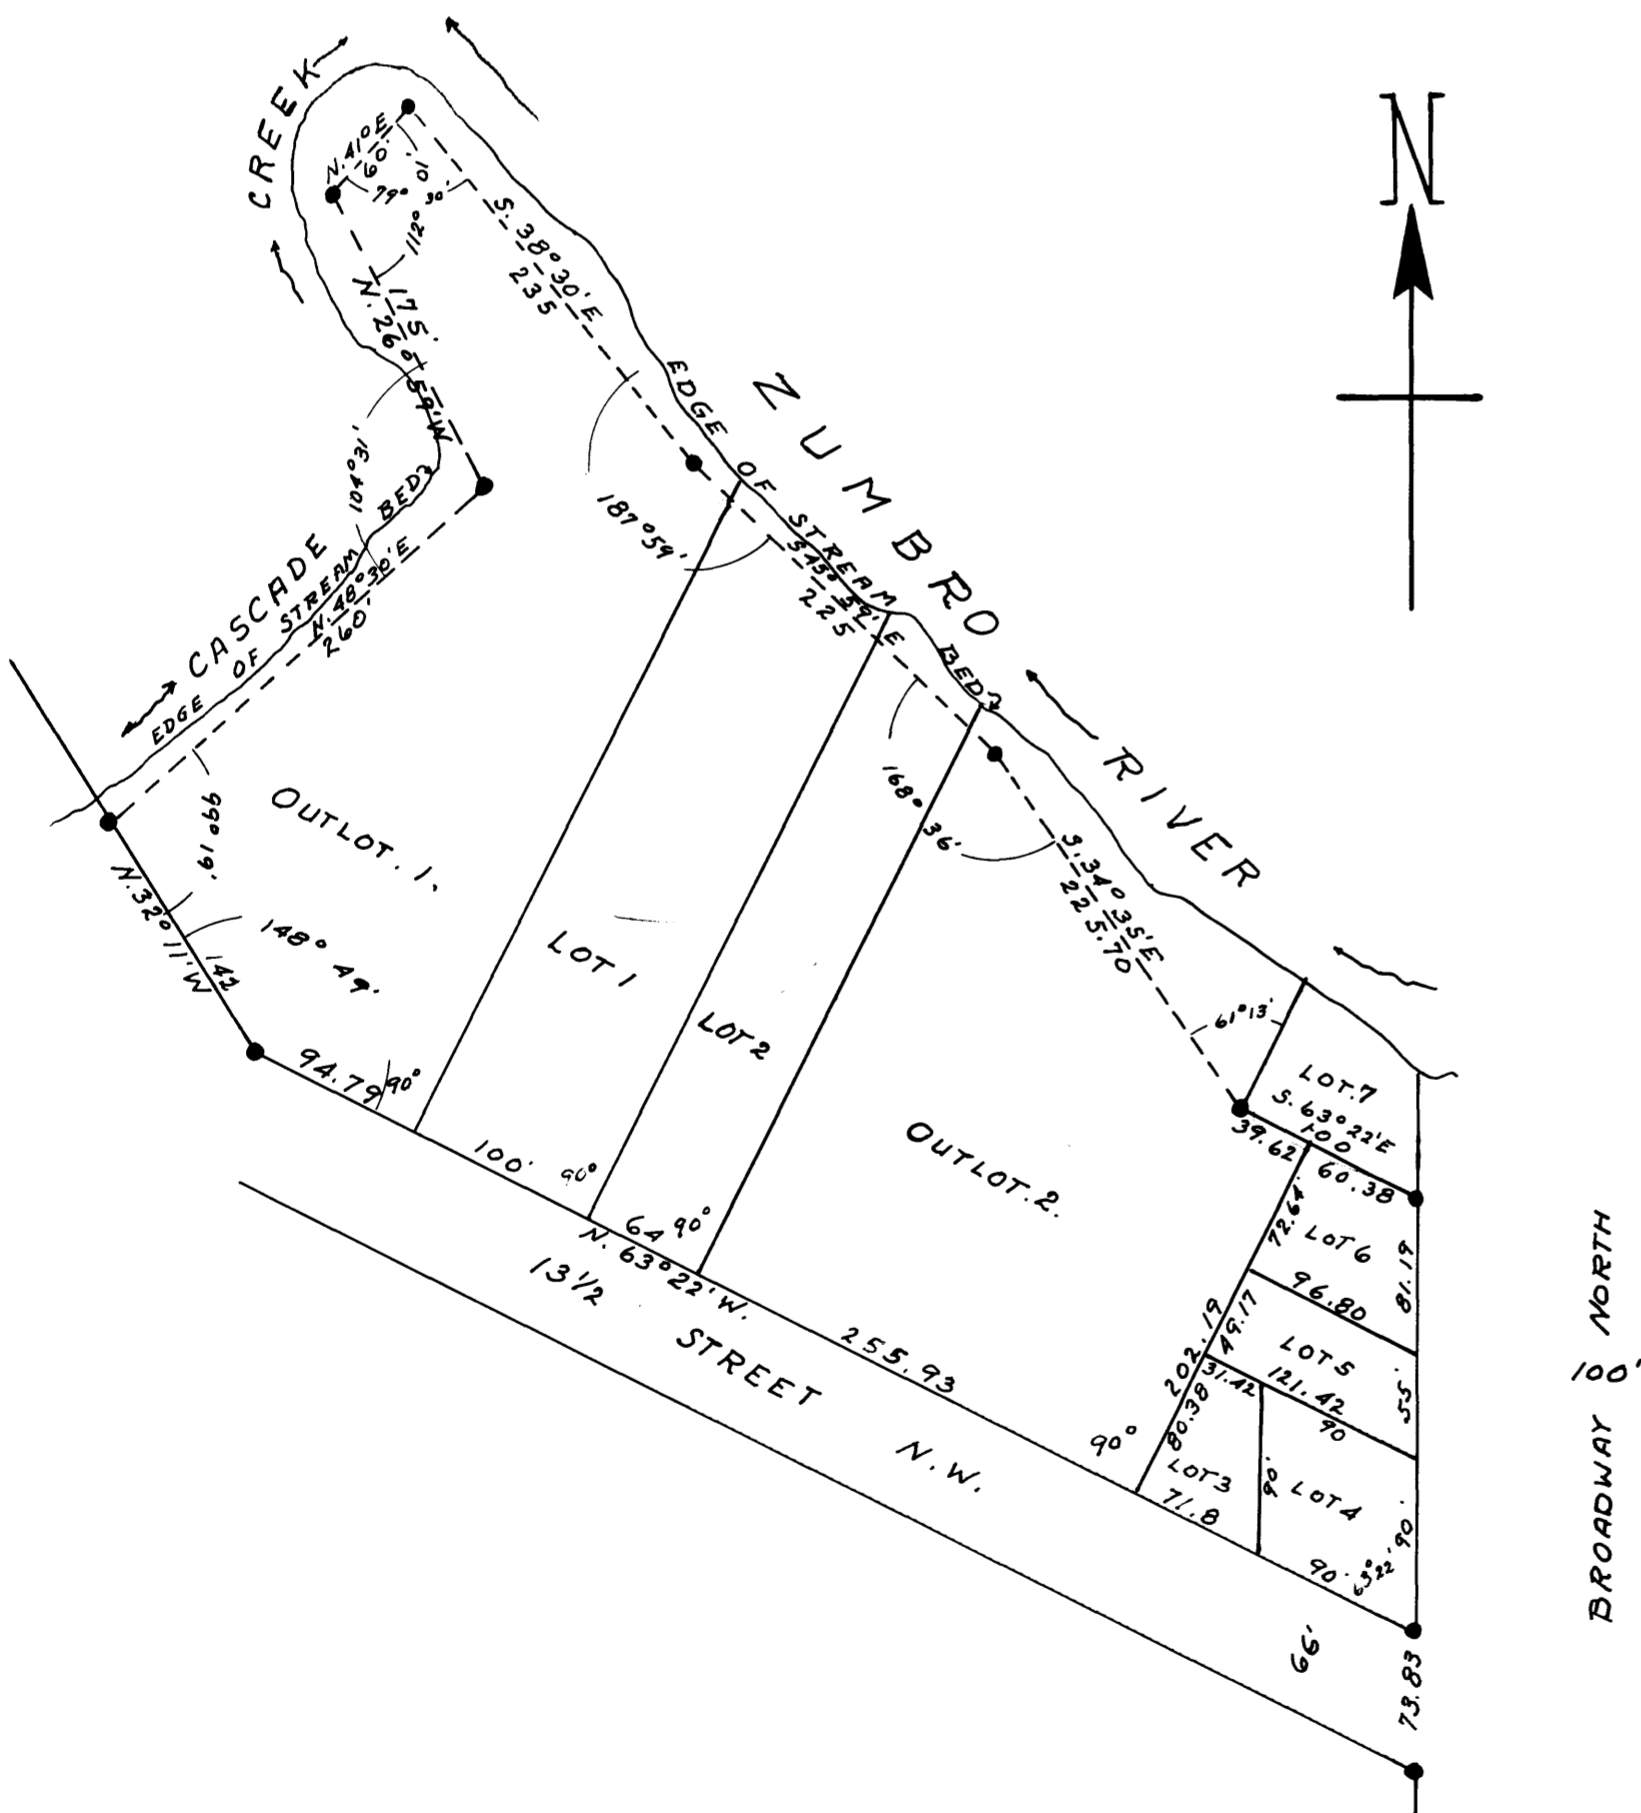

STATE OF MINNESOTA,  
COUNTY OF OLMTED, S. S.  
I, JOHN J. KERR DO HEREBY CERTIFY THAT AT THE REQUEST OF GEORGE C. HENKE AND ESTHER C. HENKE (HIS WIFE), ALDRICH MEMORIAL NURSERY SCHOOL INCORPORATED, ROBERT C. NEILL AND VIRGINIA F. NEILL (HIS WIFE), JOSEPH J. QUITER AND HELEN P. QUITER (HIS WIFE), THE CITY OF ROCHESTER (PUBLIC UTILITY DEPARTMENT), FRED L. SAUER, CHARLES O. EBENHOH, AND CHARLES R. HUTCHINSON OWNERS OF THE FOLLOWING DESCRIBED LANDS; BLOCK 29 NORTHERN ADDITION TO THE CITY OF ROCHESTER AS SHOWN IN DETAIL ON THE ACCOMPANYING PLAT, I HAVE SURVEYED AND PLATTED SAID LANDS INTO LOTS AND OUTLOTS SUCH SUBDIVISION TO BE KNOWN AND DESIGNATED AS "HENKE'S REPLAT BLOCK 29 NORTHERN ADDITION", I FURTHER CERTIFY THAT THE ACCOMPANYING PLAT IS A TRUE REPRESENTATION OF SAID SURVEY AS MADE, THAT MEASUREMENTS ARE SHOWN IN FEET AND DECIMALS OF A FOOT, THAT MONUMENTS FOR THE GUIDANCE OF FUTURE SURVEYS HAVE BEEN PLACED IN THE GROUND AT THE LOCATIONS MARKED THUS •, THAT SAID TRACT HAS BEEN PLATTED AS A BLOCK BUT HAS NOT HERE-TO-FORE BEEN SUBDIVIDED INTO LOTS OR OUTLOTS, THAT THE OUTSIDE BOUNDARY LINES ARE SHOWN, THAT THERE ARE NO WET LANDS THEREON EXCEPT AS SHOWN, THAT ANGLES OF ENCLOSURE AND BEARING OF LINES ARE SHOWN. DATED THIS 20. DAY OF November, 1956.

*John J. Kerr* COUNTY SURVEYOR.  
REGISTERED LAND SURVEYOR NO. 238.

SUBSCRIBED AND SWORN TO BEFORE ME A NOTARY PUBLIC THIS 20. DAY OF November, 1956.

*Anna M. Drew* NOTARY PUBLIC, OLMTED COUNTY, MINNESOTA.  
MY COMMISSION EXPIRES June 15, 1959

### DEDICATION.

WE THE UNDERSIGNED GEORGE C. HENKE AND ESTHER C. HENKE (HIS WIFE), ALDRICH MEMORIAL NURSERY SCHOOL INCORPORATED, ROBERT C. NEILL AND VIRGINIA F. NEILL (HIS WIFE), JOSEPH J. QUITER AND HELEN P. QUITER (HIS WIFE), THE CITY OF ROCHESTER (PUBLIC UTILITY DEPARTMENT), FRED L. SAUER, CHARLES O. EBENHOH AND CHARLES R. HUTCHINSON DO HEREBY CERTIFY THAT WE ARE THE OWNERS OF THE LANDS DESCRIBED IN THE FOREGOING SURVEYORS CERTIFICATE, THAT WE HAVE CAUSED THE SAME TO BE SURVEYED AND PLATTED INTO LOTS AND OUTLOTS SUCH SUBDIVISION TO BE KNOWN AND DESIGNATED AS "HENKE'S REPLAT BLOCK 29 NORTHERN ADDITION", AS LAID DOWN ON THE ACCOMPANYING PLAT, IN TESTIMONY WHEREOF WE HAVE SET OUR HANDS AND SEALS THIS 6. DAY OF November, A.D. 1956.  
IN THE PRESENCE OF

*Joseph J. Zutter* WITNESS.  
*Joseph J. Zutter* WITNESS.  
*Joseph J. Zutter* WITNESS.  
*Joseph J. Zutter* WITNESS.  
*Robert R. Alischman* WITNESS.  
*Robert R. Alischman* WITNESS.  
*Imadine E. Bulech* WITNESS.  
*Joseph J. Zutter* WITNESS.  
*Joseph J. Zutter* WITNESS.

*George C. Henke* GEORGE C. HENKE  
*Esther C. Henke* ESTHER C. HENKE  
ALDRICH MEMORIAL NURSERY SCHOOL INCORPORATED.  
*Rosemary L. Komenda* PRESIDENT  
*Patria C. Roessler* SECRETARY  
*Robert C. Neill* ROBERT C. NEILL  
*Virginia F. Neill* VIRGINIA F. NEILL  
*Joseph J. Quiter* JOSEPH J. QUITER  
*Helen P. Quiter* HELEN P. QUITER  
CITY OF ROCHESTER,  
*Claude H. McQuillan* MAYOR  
*Fred L. Sauer* FRED L. SAUER  
*Charles O. Ebenhoeh* CHARLES O. EBENHOH  
*Charles R. Hutchinson* CHARLES R. HUTCHINSON  
*Edfreda Reiter* CITY CLERK

STATE OF MINNESOTA,  
COUNTY OF OLMTED, S. S.  
ON THIS 6. DAY OF November, A.D. 1956 BEFORE ME A NOTARY PUBLIC IN AND FOR SAID COUNTY AND STATE PERSONALLY APPEARED ROSEMARY L. KOMENDA AND PATRIA ROESLER TO ME KNOWN WHO EACH BY ME BEING DULY SWORN DID SAY THAT THEY ARE RESPECTIVELY THE PRESIDENT AND SECRETARY OF THE ALDRICH MEMORIAL NURSERY SCHOOL INCORPORATED, OF ROCHESTER, MINNESOTA, AND THAT THE SEAL AFFIXED IS THE CORPORATE SEAL OF SAID CORPORATION AND THAT THE SAID INSTRUMENT WAS SIGNED AND SEALED IN ITS BEHALF BY AUTHORITY OF ITS MEMBERS, AND ROSEMARY L. KOMENDA AND PATRIA ROESLER ACKNOWLEDGE SAID INSTRUMENT TO BE THE FREE ACT AND DEED OF SAID CORPORATION.

*Clarence J. Kavanna* NOTARY PUBLIC, OLMTED COUNTY, MINNESOTA.  
MY COMMISSION EXPIRES MAY 2, 1960.

STATE OF MINNESOTA,  
COUNTY OF OLMTED, S. S.  
ON THIS 6. DAY OF November, A.D. 1956 BEFORE ME A NOTARY PUBLIC IN AND FOR SAID COUNTY AND STATE PERSONALLY APPEARED CLAUDE H. MCQUILLAN AND ELFREDA REITER TO ME KNOWN WHO BEING EACH BY ME DULY SWORN DID SAY THAT THEY ARE RESPECTIVELY THE MAYOR AND CITY CLERK OF SAID CITY OF ROCHESTER, AND THAT THE SEAL AFFIXED IS THE CORPORATE SEAL OF SAID CORPORATION AND THAT SAID INSTRUMENT WAS SIGNED AND SEALED IN ITS BEHALF BY AUTHORITY OF ITS COMMON COUNCIL, AND CLAUDE H. MCQUILLAN AND ELFREDA REITER ACKNOWLEDGE SAID INSTRUMENT TO BE THE FREE ACT AND DEED OF SAID CITY.

*Clarence J. Kavanna* NOTARY PUBLIC, OLMTED COUNTY, MINNESOTA.  
MY COMMISSION EXPIRES MAY 2, 1960.

STATE OF MINNESOTA,  
COUNTY OF OLMTED, S. S.  
ON THIS 20. DAY OF November, A.D. 1956 BEFORE ME A NOTARY PUBLIC IN AND FOR SAID COUNTY AND STATE PERSONALLY APPEARED CLAUDE H. MCQUILLAN AND ELFREDA REITER TO ME KNOWN WHO BEING EACH BY ME DULY SWORN DID SAY THAT THEY ARE RESPECTIVELY THE MAYOR AND CITY CLERK OF SAID CITY OF ROCHESTER, AND THAT THE SEAL AFFIXED IS THE CORPORATE SEAL OF SAID CORPORATION AND THAT SAID INSTRUMENT WAS SIGNED AND SEALED IN ITS BEHALF BY AUTHORITY OF ITS COMMON COUNCIL, AND CLAUDE H. MCQUILLAN AND ELFREDA REITER ACKNOWLEDGE SAID INSTRUMENT TO BE THE FREE ACT AND DEED OF SAID CITY.

*Anna M. Drew* NOTARY PUBLIC, OLMTED COUNTY, MINNESOTA.  
MY COMMISSION EXPIRES June 15, 1959.

STATE OF MINNESOTA,  
COUNTY OF OLMTED, S. S.  
CITY OF ROCHESTER, S. S.  
I, ELFREDA REITER CITY CLERK IN AND FOR THE CITY OF ROCHESTER DO HEREBY CERTIFY THAT ON THIS 20. DAY OF November, A.D. 1956 THE ACCOMPANYING PLAT WAS DULY APPROVED BY THE COMMON COUNCIL OF THE CITY OF ROCHESTER IN TESTIMONY WHEREOF I HAVE SIGNED MY NAME AND AFFIXED THE SEAL OF SAID CITY THIS 23. DAY OF November, A.D. 1956.

*Edfreda Reiter* CITY CLERK.

TAXES PAID FOR THE YEAR OF 1956. ON THE LANDS DESCRIBED WITHIN, THIS 5. DAY OF December, 1957

*Kare Potter* COUNTY TREASURER.

TAXES PAID AND TRANSFER ENTERED THIS 5. DAY OF Dec. 1957.

*Frances L. Underlock* COUNTY AUDITOR.

STATE OF MINNESOTA,  
COUNTY OF OLMTED, S. S.  
I HEREBY CERTIFY THAT THE WITHIN PLAT AND INSTRUMENT WAS FILED IN THIS OFFICE FOR RECORD ON THIS 10. DAY OF Dec. 1957. AT 10-CLOCK P.M., AND WAS DULY FILED IN BOOK OF PLATS PAGE

*Tom Moore* REGISTER OF DEEDS.