


DRIVEWAY

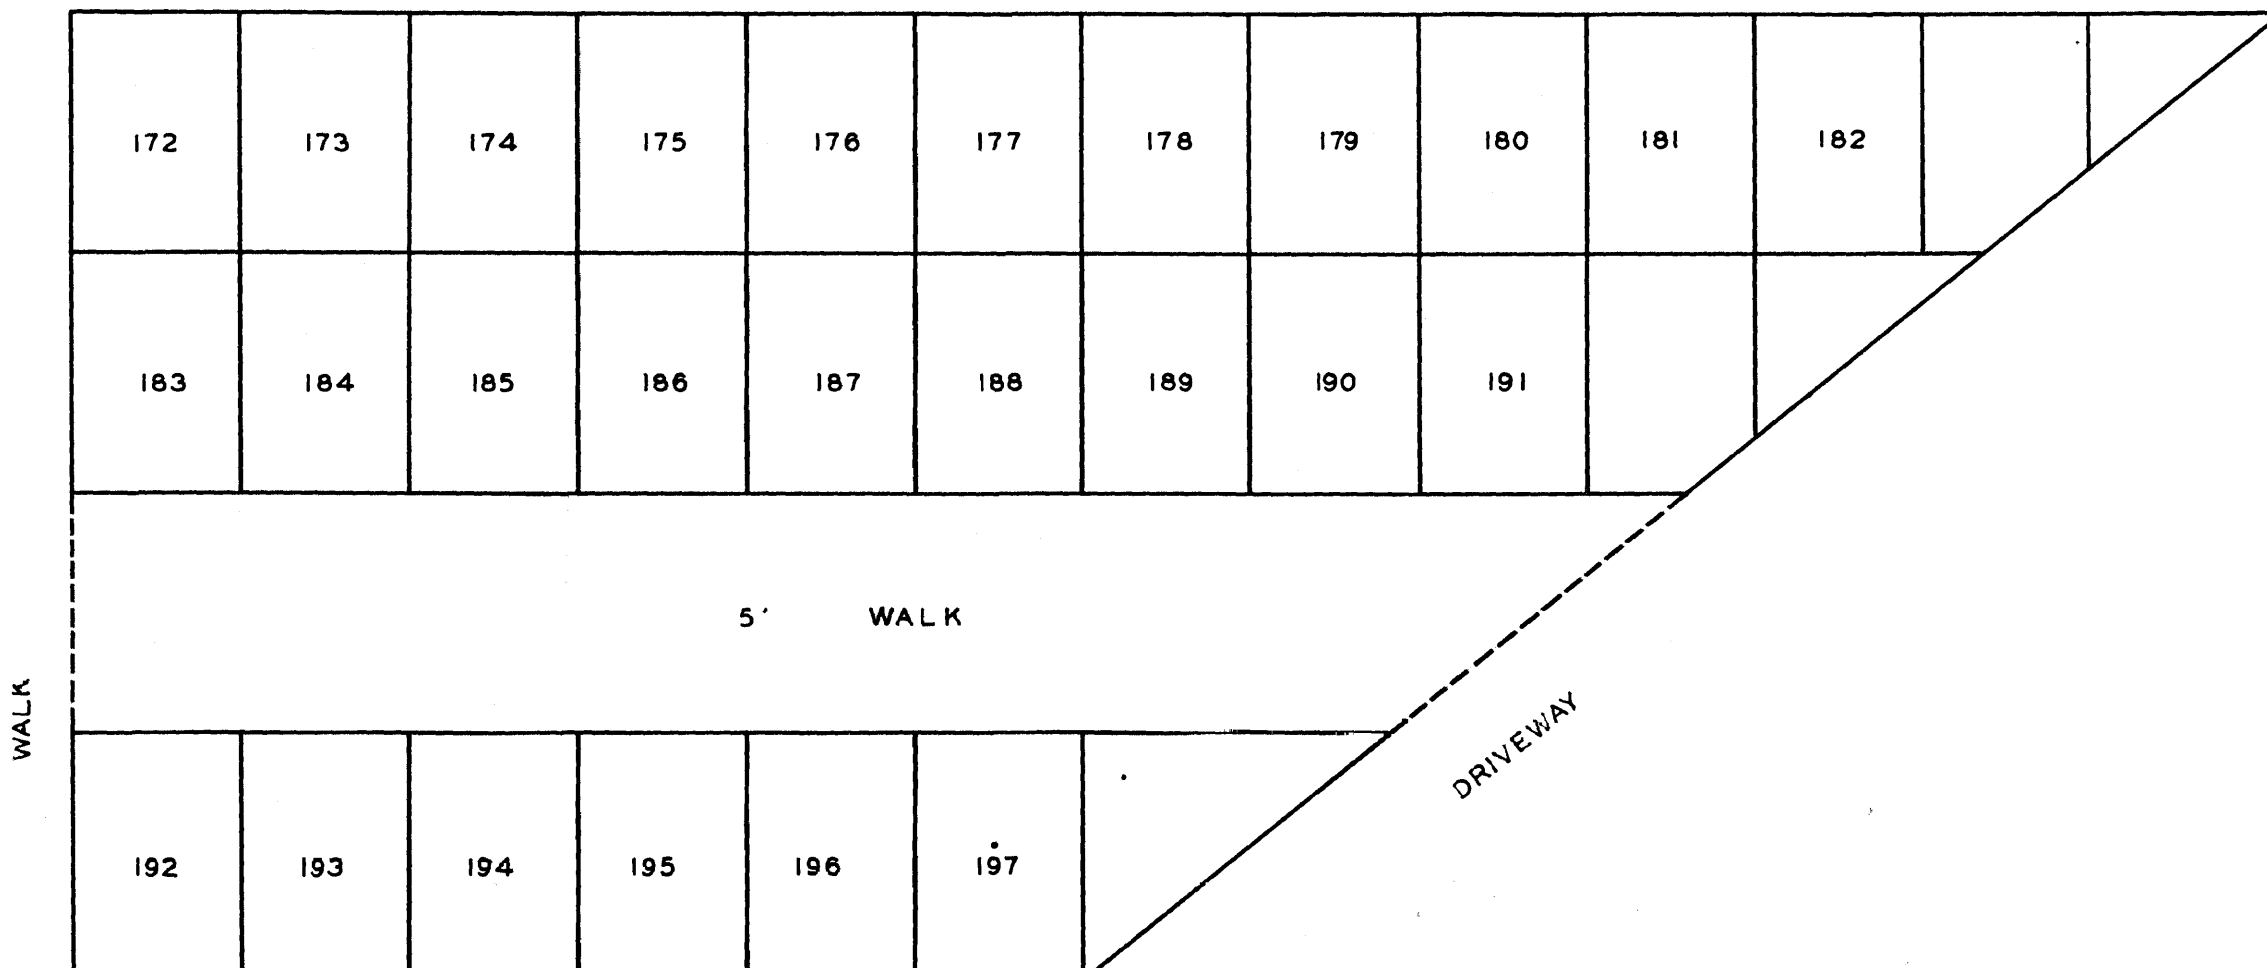

LOTS 172-197 INCLUSIVE OF SECTION FIVE OAKWOOD CEMETERY

SCALE 1 INCH = 4 FEET

ALL LOTS 3½' X 5'

JOHN J. KERR
REGISTERED LAND SURVEYOR NO. 238

I JOHN J. KERR SURVEYOR DO HEREBY CERTIFY THAT THE FOREGOING PLAT IS A CORRECT MAP OF A PART OF SECTION NO. FIVE (5) OAKWOOD CEMETERY AS SHOWN ON THE PLAT OF RECORD ON FILE AT THE OFFICE OF REGISTER OF DEEDS IN OLMSTED COUNTY, STATE OF MINNESOTA, DESCRIBED AS FOLLOWS TOWIT: COMMENCING AT THE NORTHEAST CORNER OF SECTION FIVE (5) OAKWOOD CEMETERY, ROCHESTER, MINNESOTA FOR A PLACE OF BEGINNING AND RUNNING THENCE WESTERLY ALONG THE NORTH LINE OF SAID SECTION FIVE (5) A DISTANCE OF FORTY SIX (46) FEET TO THE EAST LINE OF A WALK IN SAID SECTION RUNNING THENCE IN A SOUTHERLY DIRECTION ALONG THE EAST LINE OF SAID WALK A DISTANCE OF TWENTY (20) FEET RUNNING THENCE EASTEBLY PARALLEL TO THE NORTH LINE OF SAID SECTION FIVE (5) A DISTANCE OF TWENTY ONE AND TWO TENTHS (21.2) FEET AND RUNNING THENCE NORTHEASTERLY TO THE PLACE OF BEGINNING.

I HAVE SURVEYED STAKED AND PLATTED THE ABOVE DESCRIBED TRACT INTO LOTS AVENUES AND WALKS UNDER THE DIRECTION OF THE BOARD OF TRUSTEES OF THE ROCHESTER CEMETERY ASSOCIATION TO BE KNOWN AS "LOTS 172 TO 197 INCLUSIVE OF SECTION FIVE (5) IN OAKWOOD CEMETERY THAT THE PLAT IS A CORRECT REPRESENTATION OF THE SURVEY THAT THE SIZE OF ALL LOTS AVENUES AND WALKS ARE CORRECTLY SHOWN ON THE PLAT AND THAT MONUMENTS FOR THE GUIDANCE OF FUTURE SURVEYS HAVE BEEN PLACED IN THE GROUND AS SHOWN AND THAT THE OUTSIDE BOUNDARY LINES ARE DESIGNATED ON THE PLAT.

DATED July 1st 1938

SUBSCRIBED AND SWORN IN MY PRESENCE THIS 1st DAY OF July A D 1938.

John J. Kerr
REGISTERED LAND SURVEYOR NO. 238

Burt W. Eaton
NOTARY PUBLIC
MY COMMISSION EXPIRES Nov. 15 1941

THE FOREGOING IS A MAP OF A PORTION OF OAKWOOD CEMETERY OWNED BY THE ROCHESTER CEMETERY ASSOCIATION SITUATED IN LOTS TWENTY (20) AND TWENTY ONE (21) IN THE STATE SUBDIVISION OF SCHOOL SECTION NO. THIRTY SIX (36) IN TOWNSHIP ONE HUNDRED SEVEN (107) NORTH RANGE FOURTEEN (14) WEST IN OLMSTED COUNTY MINNESOTA TO BE KNOWN AS LOTS 172 TO 197 INCLUSIVE OF SECTION FIVE (5) AS SURVEYED BY JOHN J. KERR SURVEYOR UNDER THE DIRECTION OF THE TRUSTEES OF SAID ASSOCIATION.

DATED July 1st 1938
WITNESS Burt W. Eaton
WITNESS Ella A. Graff

THE ROCHESTER CEMETERY ASSOCIATION
BY ATTEST C. M. Judd
PRESIDENT
Geo. B. Doty
SECRETARY

STATE OF MINNESOTA,
COUNTY OF OLMSTED, S. S.

ON THIS 1st DAY OF July A. D. 1938 BEFORE ME A NOTARY PUBLIC IN THIS AFORESAID COUNTY PERSONALLY APPEARED C. M. JUDD AND GEO. B. DOTY TO ME PERSONALLY KNOWN WHO BEING BY ME DULY SWORN DID SAY THAT THE SAID C. M. JUDD IS THE PRESIDENT AND THE SAID GEO. B. DOTY IS THE SECRETARY OF THE CORPORATION NAMED IN THE FOREGOING INSTRUMENT AND THAT THE SEAL AFFIXED TO SAID INSTRUMENT IS THE CORPORATE SEAL OF SAID CORPORATION AND THAT SAID INSTRUMENT WAS SIGNED AND SEALED IN BEHALF OF SAID CORPORATION BY AUTHORITY OF THE BOARD OF TRUSTEES AND C. M. JUDD AND GEO. B. DOTY ACKNOWLEDGE SAID INSTRUMENT TO BE THE FREE ACT AND DEED OF SAID CORPORATION.

Burt W. Eaton NOTARY PUBLIC
MY COMMISSION EXPIRES Nov. 15 A. D. 1941.

STATE OF MINNESOTA
COUNTY OF OLMSTED S. S.

I HEREBY CERTIFY THAT THE FOREGOING PLAT AND INSTRUMENT WERE FILED IN THIS OFFICE ON THIS 17 DAY OF July A D 1938 AT 10 O'CLOCK IN BOOK OF PLATS PAGE

M. J. Litten
REGISTER OF DEEDS