


SECTION FOUR OF PLEASANT GROVE UNION CEMETERY.

BOUNDARIES = ——— MONUMENTS = • SCALE 1" = 25'

John J. Kerr
COUNTY SURVEYOR.
REGISTERED LAND SURVEYOR NO. 238.

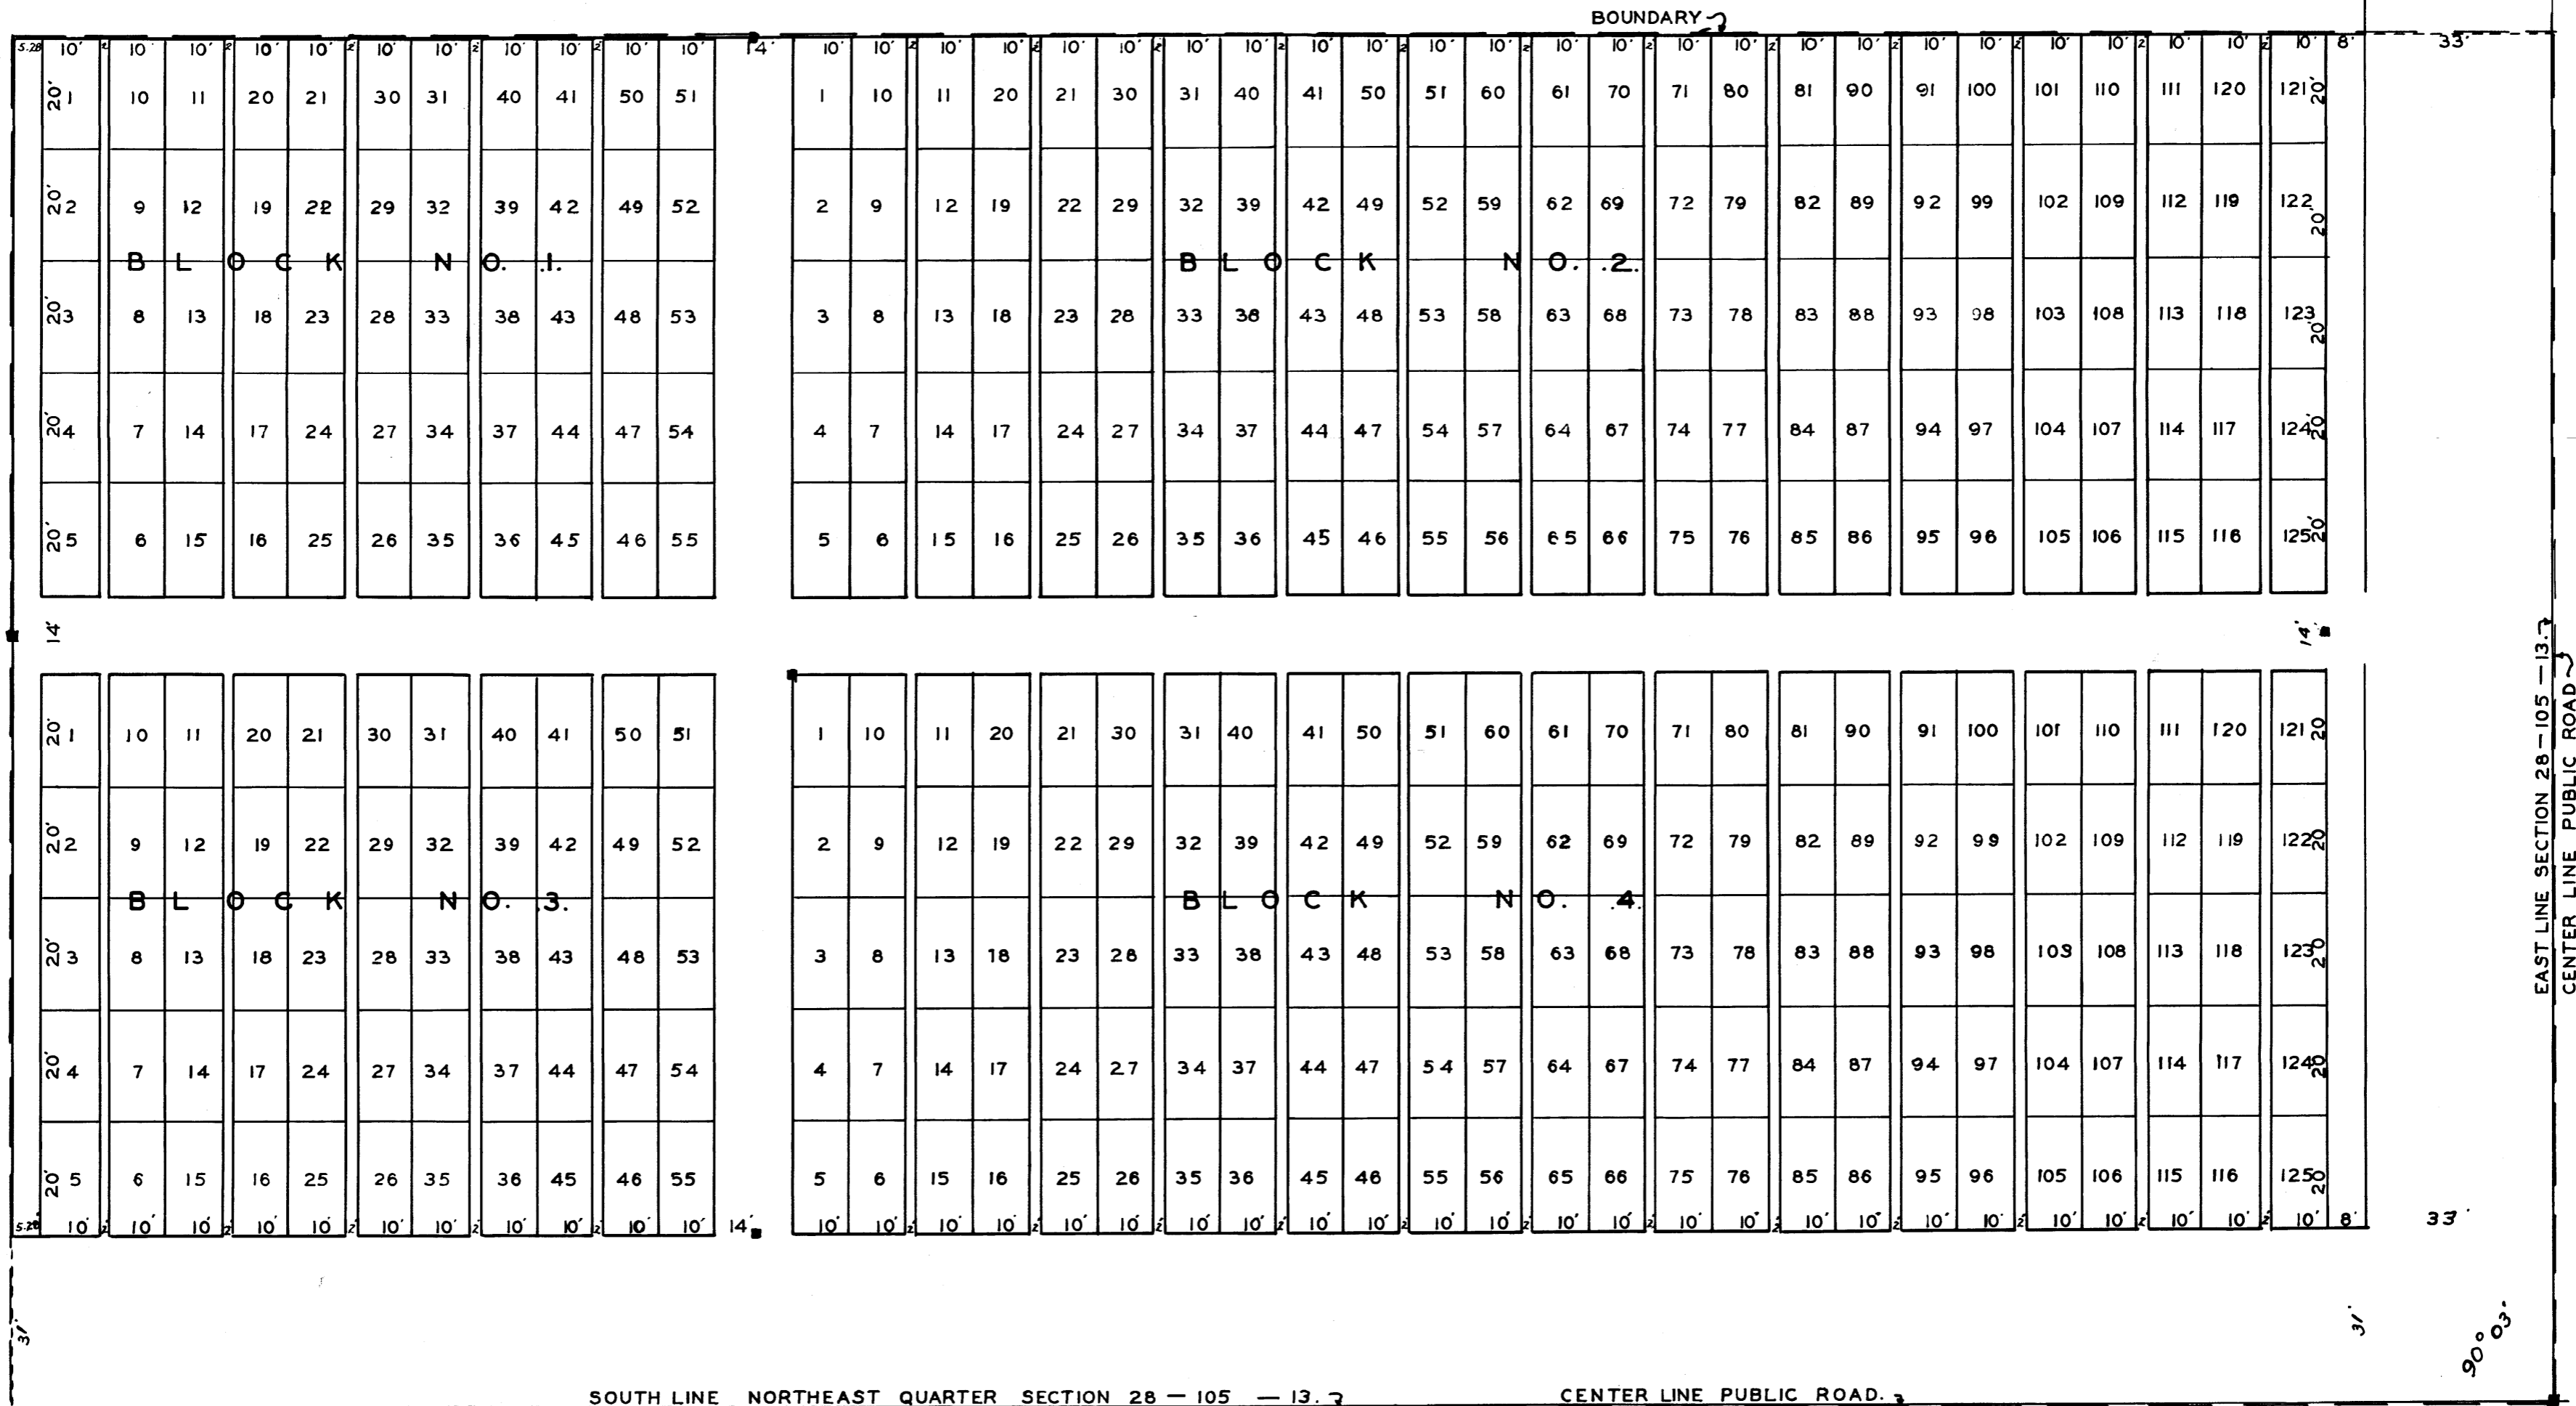

ORIGINAL CEMETERY.

I, John J. Kerr do hereby certify that at the request of the Pleasant Grove Union Cemetery Association, I did survey, stake and plat the following described lands To-wit; The south two hundred forty five (245) feet of the east four hundred fifty four and twenty eight one hundredths (454.28) feet of the northeast one quarter (1/4) of section twenty eight (28) in township one hundred five (105) north of range thirteen (13) west, under the direction of the board of trustees of said association to be known as section four of Pleasant Grove Union Cemetery, That the map is a correct representation of said survey as made, That the sizes of all lots, walks and driveways are correctly shown on the plat, that monuments for the guidance of future surveys have been placed in the ground at places designated thus ■ and that the outside boundaries are designated on the plat.

Dated, June 16th 1942

John J. Kerr County Surveyor.
Registered Land Surveyor No. 238.

The foregoing is a map of a portion of the Pleasant Grove Union Cemetery owned by the Pleasant Grove Union Cemetery Association, situated in the northeast quarter (1/4) of section twenty eight (28) in township one hundred five (105) north of range thirteen (13) west, in the County of Olmsted, State of Minnesota, to be known and designated as "SECTION FOUR OF PLEASANT GROVE UNION CEMETERY", as surveyed by John J. Kerr under the direction of the trustees of said association.

Dated March 12 1942 The Pleasant Grove Union Cemetery Association.

Witness *E. H. Sackett*
Witness *A. Sackett* By Attest. *Harry Carrothers* President.
Ara Sackett Secretary.

State of Minnesota,
County of Olmsted, S.S. March 12 1942 before me a notary public within and on this 12 day of March 1942 appeared Harry Carrothers and Ara Sackett for said County, personally appeared Harry Carrothers and Ara Sackett to me personally known to be the persons who executed the foregoing instrument, who being duly sworn by me did say that Harry Carrothers is the president, and Ara Sackett is the secretary of the Pleasant Grove Union Cemetery Association, Olmsted County, Minnesota, and that the foregoing plat was made, signed and sealed in behalf of said Corporation by authority of the board of Trustees, and said Harry Carrothers and Ara Sackett acknowledged that they signed the plat as the free act and deed of said corporation and that said Corporation has no corporate seal.

Caral A. H. H. H. Notary Public
My commission expires January 22 1947

State of Minnesota,
County of Olmsted, S.S.
I hereby certify that the foregoing plat and instrument were filed in this office on this 7th day of August, A.D. 1944 at 9:00 O-Clock A.M. in book of plats Page.....

M. F. Little
Register of Deeds.